



SECTION A
SCALE: H 1:500, V 1:100. DATUM: 65.000

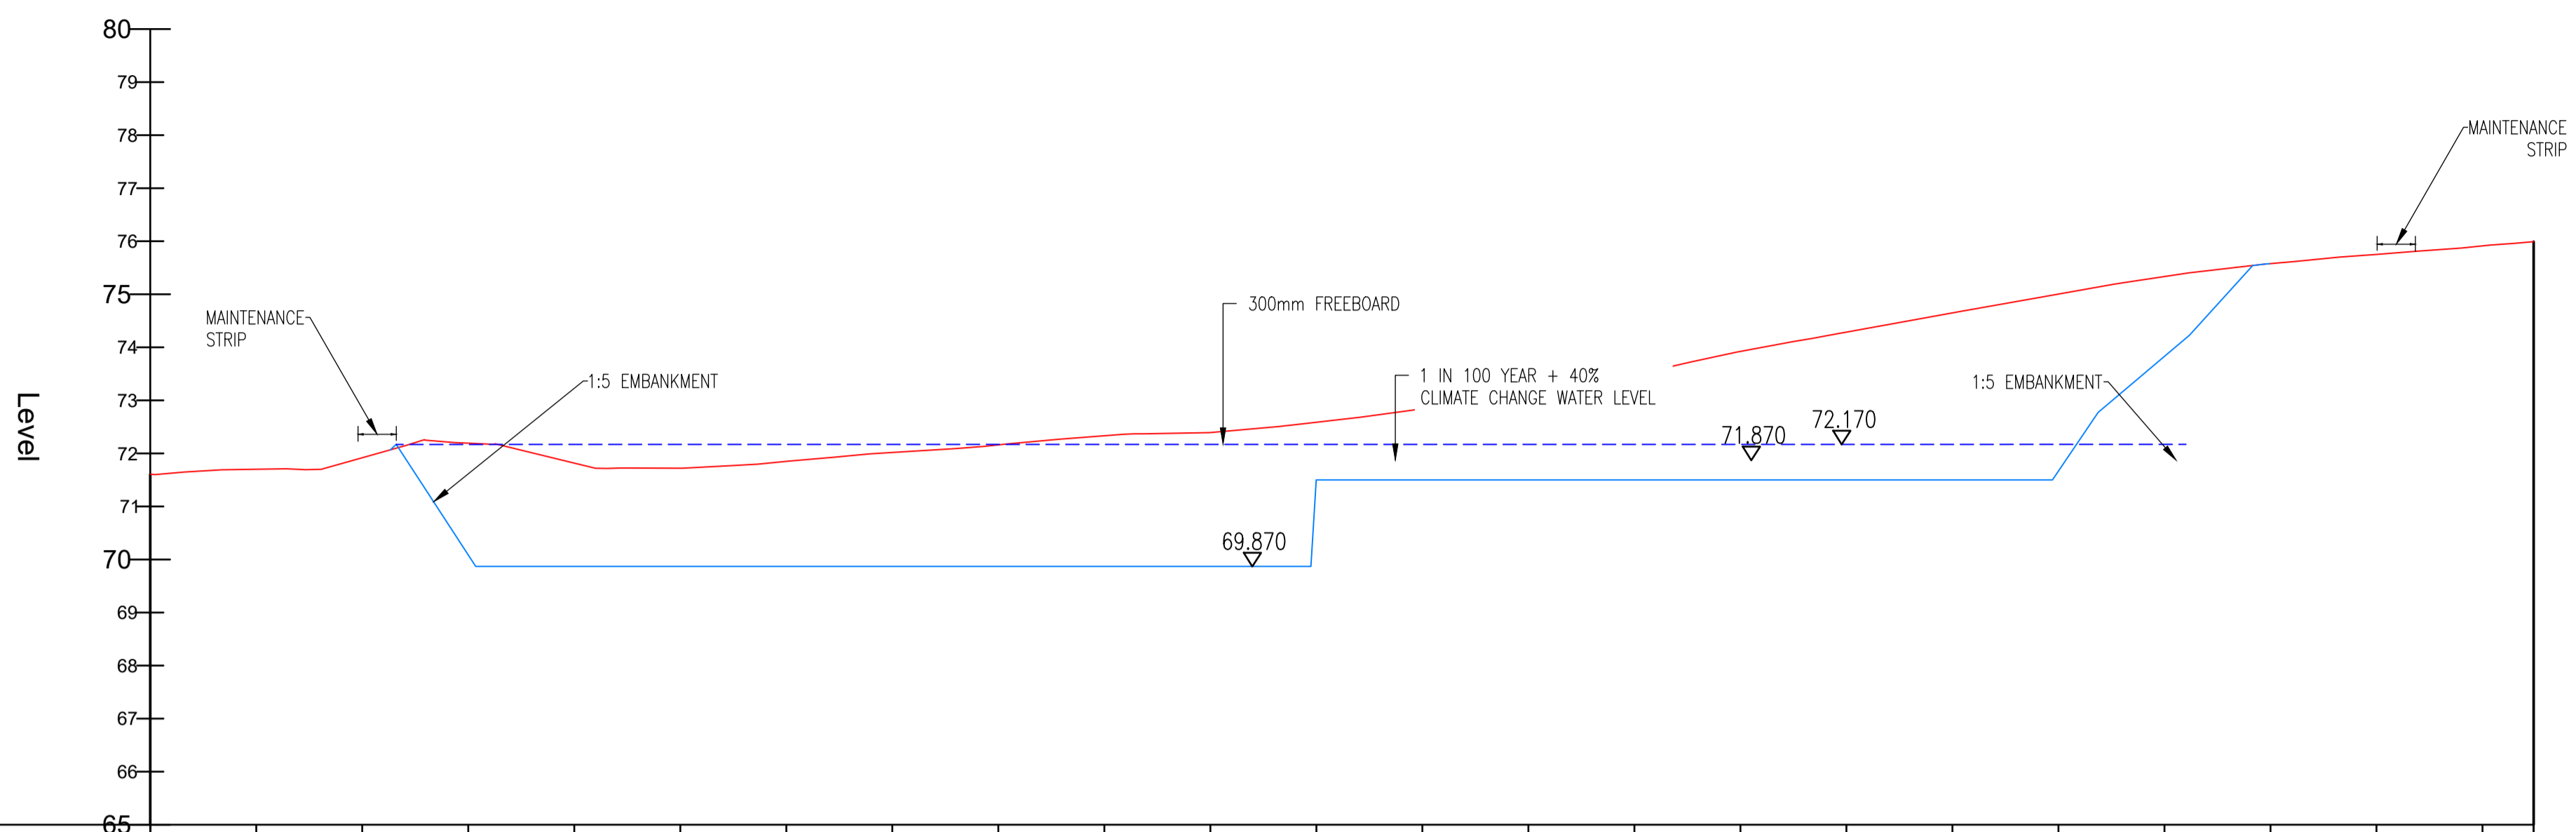

FOR OUTFALL LOCATIONS PLEASE REFER TO THE DRAINAGE LAYOUT DRAWINGS

Chainage	0.000	10.000	20.000	30.000	40.000	50.000	60.000	70.000	80.000	90.000	100.000	110.000	120.000	130.000	140.000	150.000	160.000	170.000	180.000	190.000	200.000	210.000	220.000	224.823
Proposed Levels	71.607	71.702	71.918	72.192	71.816	71.721	71.850	72.017	72.161	72.332	72.393	72.587	72.840	73.160	73.511	73.922	74.287	74.649	75.004	75.335	75.578	75.751	75.913	75.992
Pond Levels				70.085	69.870	69.870	69.870	69.870	69.870	69.870	69.870	71.500	71.500	71.500	71.500	71.500	71.500	71.500	71.667	73.850				

SECTION B
SCALE: H 1:500, V 1:100. DATUM: 65.000

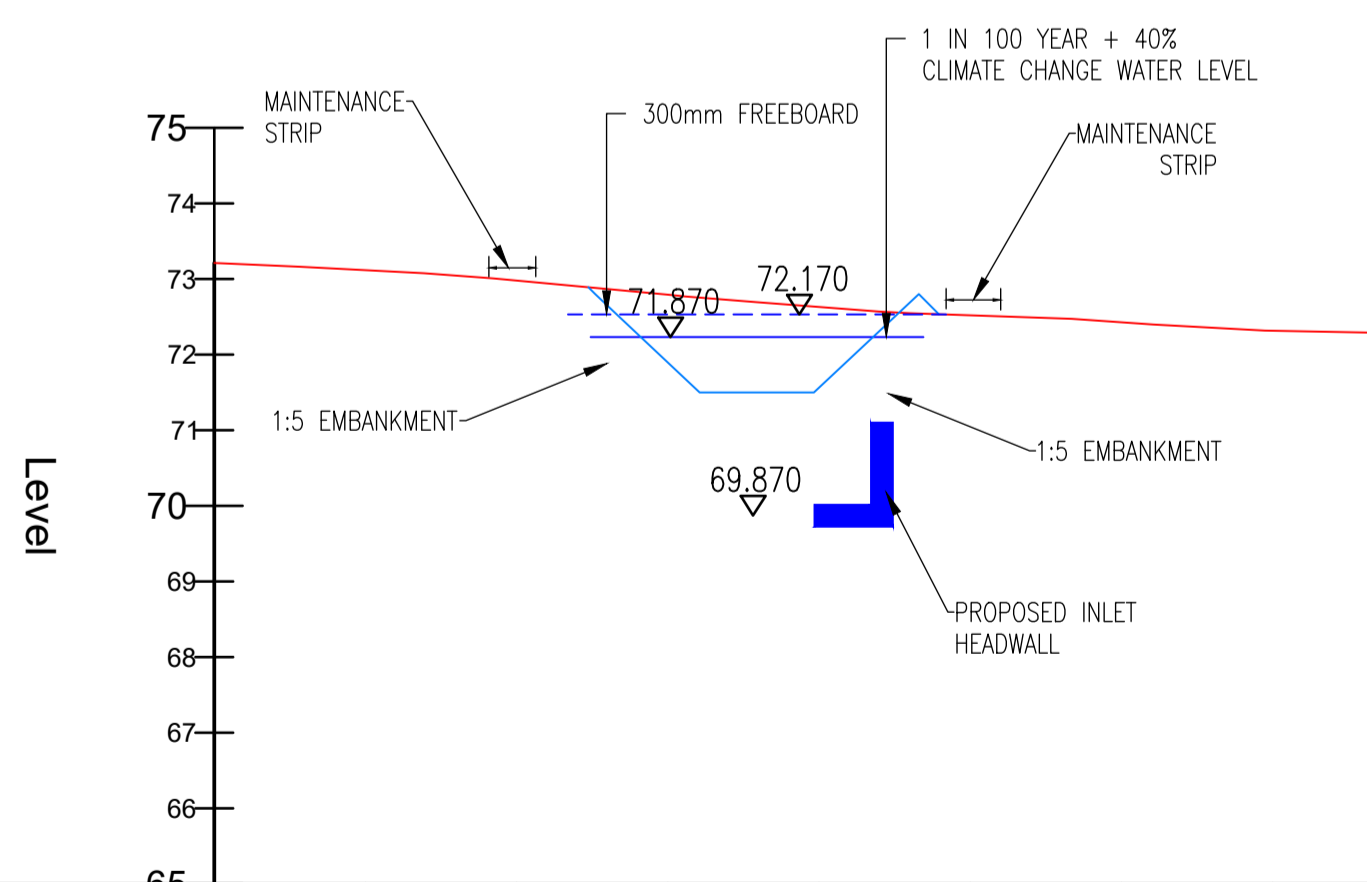

Chainage	0.000	10.000	20.000	30.000	40.000	50.000	60.000	70.000	76.395
Proposed Levels	73.212	73.117	72.979	72.793	72.631	72.520	72.428	72.316	72.292
Pond Levels				71.885	71.584				

THIS PROVISIONAL PRELIMINARY DESIGN IS FOR GUIDANCE PURPOSES ONLY. WSP ACCEPTS NO LIABILITY FOR ANY DAMAGE, LOSS, EXPENSES OR COST INCURRED AS A RESULT OF RELYING ON THE INFORMATION PROVIDED IN THE DESIGN APPRAISAL ESTIMATE. THE APPRAISAL ESTIMATE WAS DERIVED FROM A MIXTURE OF THIRD PARTY INFORMATION AND THE APPLICATION OF WSP'S REASONABLE SKILL AND CARE, BUT MAY BE SUBJECT TO OTHER SUCH INFORMATION AND VARIATIONS OF WHICH WSP IS UNAWARE. THE DESIGN APPRAISAL ESTIMATE SHOULD NOT BE RELIED UPON FOR TENDER OR PROCUREMENT PURPOSES. FOR ACCURATE ADVICE A DETAILED DESIGN SHOULD BE CARRIED OUT AT THE APPROPRIATE DESIGN STAGE. THEREFORE, USE OF THE INFORMATION IS ENTIRELY AT YOUR OWN RISK.

REV	DATE	BY	DESCRIPTION	CHK	APP
P01	12/03/2021	DE	FIRST ISSUE	DSF	SAP

DRAWING STATUS: S0 - WORK IN PROGRESS



CLIENT: BERKELEY ST JAMES

ARCHITECT: JTP / STEPHEN GEORGE AND PARTNERS

SITE/PROJECT: MILTON KEYNES EAST

TITLE: POND 18-1 LONG SECTIONS

SCALE @ AT:	CHECKED:	APPROVED:
1:500	DSF	SAP

PROJECT NO:	DESIGNED:	DRAWN:	DATE:
70057521	DSF	DE	March 21

DRAWING NO:	REV:
MKE-WSP-ZZ-ZZ-C-DR-0549	P01

© WSP UK Ltd