


LINK 109 - TONGWELL STREET LINK - LONGSECTION - CH 000.000M - CH 159.501M
SCALE: H 1:500,V 1:100. DATUM: 60.000

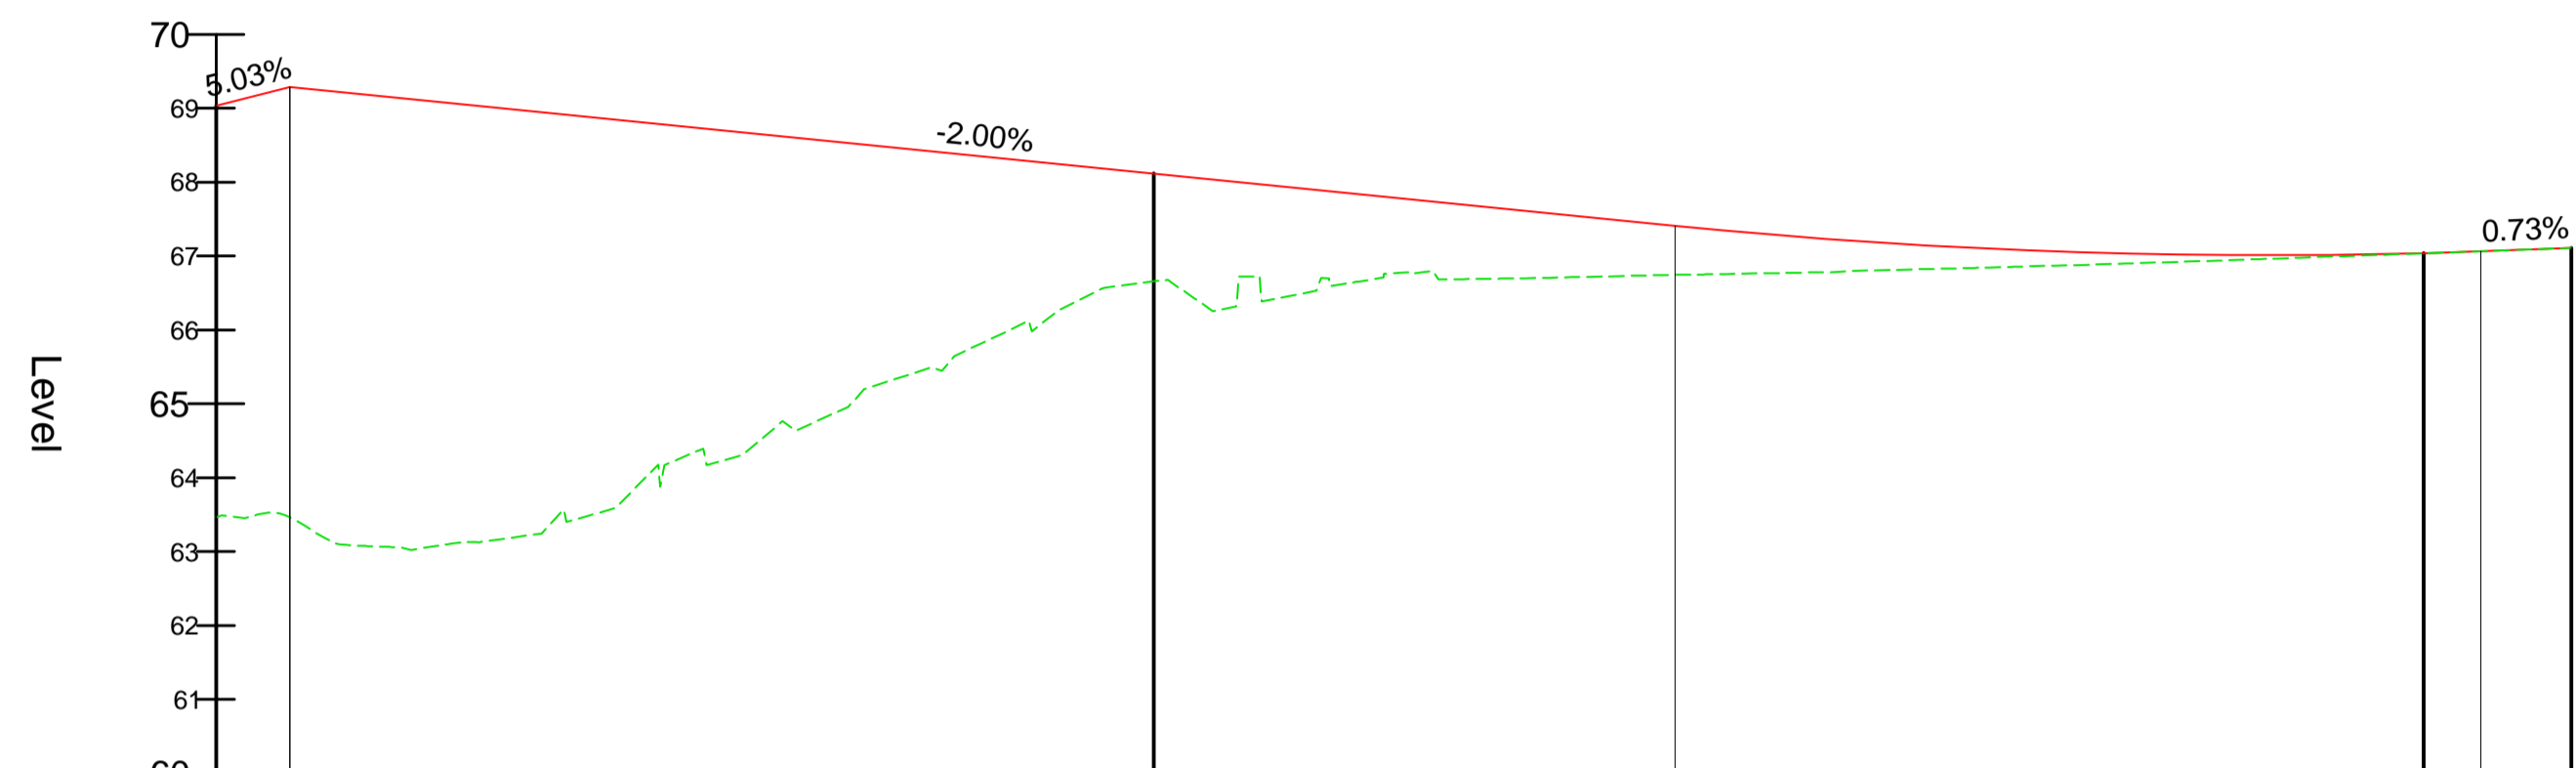

Chainage	0.000	5.004	10.000	20.000	30.940	40.000	50.000	60.000	63.487	70.000	80.000	90.000	99.790	100.000	110.000	120.000	126.080	130.000	138.790	140.000	148.487	153.370	159.501	
Existing Levels			63.077	63.288	64.066	64.706	65.199	65.645	66.127	66.562	66.428	66.725	66.652	66.773	66.700	66.706	66.747	66.783	66.842	66.900	66.968	67.013	67.066	67.110
Proposed Levels	69.036	69.288	69.188	68.988	68.788	68.588	68.388	68.188	68.119	67.988	67.788	67.588	67.413	67.220	67.101	67.053	67.032	67.013	67.013	67.013	67.013	67.013	67.066	67.110
Level Difference	5.569	5.825	6.111	5.800	4.762	3.882	2.743	1.627	1.458	1.264	1.016	0.882	0.665	0.430	0.256	0.173	0.129	0.049	0.042	0.042	0.042	0.000	0.000	0.000
Horizontal Geometry	R: 510.000 L: 63.487										L: 86.000										L: 10.013			
Vertical Geometry	G = 5.035% L = 5.004					G = -2.000% L = 93.785					R = 2000.000 K = 20.000 L = 54.580					G = 0.729% L = 5.13								

NOTES:

1. ALL DIMENSIONS ARE IN METRES UNLESS OTHERWISE STATED.
2. ALL LEVELS ARE IN METRES ABOVE ORDNANCE DATUM NEWLYN (AOD).
3. THIS DRAWING SHOULD BE READ IN CONJUNCTION WITH ALL RELEVANT DOCUMENTATION, DRAWINGS AND STANDARD DETAILS.
4. THIS DRAWING IS NOT TO BE REPRODUCED IN ANY PART OF FORM WITHOUT PRIOR CONSENT FROM WSP UK LIMITED, ALL COPY RIGHT RESERVED.
5. CONFLICTING INFORMATION SHOWN ON THE ENGINEER'S DRAWINGS OR DISCREPANCIES BETWEEN THE INFORMATION GIVEN BY THE ENGINEER AND THAT PROVIDED BY OTHERS MUST BE REFERRED TO THE ENGINEER BEFORE THE WORKS COMMENCE.

KEY:

- PROPOSED ROAD ALIGNMENT
- - - TOPOGRAPHICAL SURVEY

UNTIL TECHNICAL APPROVAL HAS BEEN OBTAINED FROM THE RELEVANT LOCAL AUTHORITIES OR STATUTORY BODIES, IT SHOULD BE UNDERSTOOD THAT ALL DRAWINGS ARE ISSUED AS PRELIMINARY AND NOT FOR CONSTRUCTION. SHOULD THE CONTRACTOR AND / OR EMPLOYER COMMENCE WORK PRIOR TO APPROVAL BEING GIVEN, IT IS ENTIRELY AT THEIR OWN RISK

PO3	26/03/2021	OPL	MINOR AMENDMENTS FOR PLANNING	ARP	SAP
PO2	12/03/2021	OPL	ISSUED FOR PLANNING	ARP	SAP
PO1	20/11/2020	GLG	FIRST ISSUE	ARP	SAP
REV	DATE	BY	DESCRIPTION	CHK	APP

DRAWING STATUS: S4 - FOR APPROVAL

Grosvenor House, 2 Grosvenor Square, Southampton, SO15 2BE, UK
T + 44 (0) 2380 101 700
wsp.com

CLIENT: BERKELEY ST JAMES

ARCHITECT: JTP / STEPHEN GEORGE AND PARTNERS

SITE PROJECT: MILTON KEYNES EAST

TITLE: LINK 109 LONG SECTION
CH 000.000m - CH 159.501m

SCALE @ A1:	CHECKED:	APPROVED:
AS SHOWN	ARP	SAP

PROJECT NO:	DESIGNED:	DRAWN:	DATE:
70057521	ARP	GLG	November 20

DRAWING No:	REV:
MKE-WSP-ZZ-ZZ-C-SK-2815	P03

© WSP UK Ltd