


File name: I:\UK\WSPGROUP\COMCENTRAL\DATA\PROJECTS\70057521\WKE-PLANNING\APPLICATIONS\DRAWINGS\MKE-WSP-ZZ-C-SK-2830.DWG, printed on 25 March 2021 15:38:54, by Bowen, Dan

LINK 508 - LONGSECTION - CH 000.000M - CH 148.546M  
SCALE: H 1:500, V 1:100. DATUM: 57.000

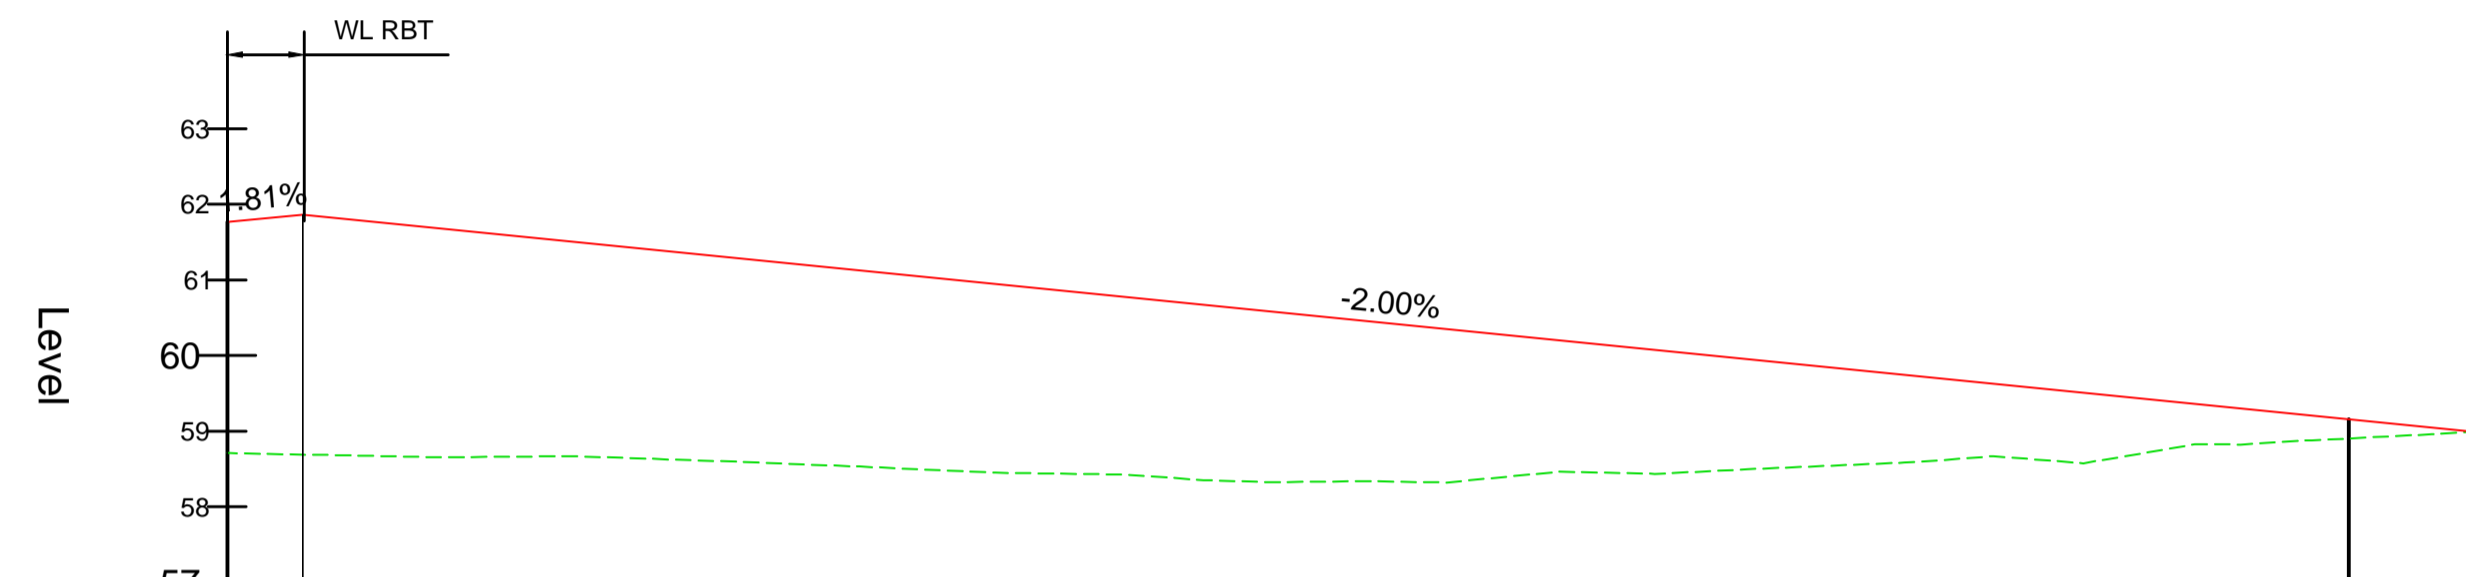

Chainage	0.000	4.999	10.000	20.000	30.000	40.000	50.000	60.000	70.000	80.000	90.000	100.000	110.000	120.000	130.000	140.286	144.421	148.546									
Existing Levels			58.672	58.656	58.666	58.653	58.653	58.548	58.506	58.459	58.437	58.418	58.326	58.328	58.308	58.457	58.437	58.492	58.588	58.621	58.578	58.824	58.825	58.902	58.946	58.969	58.991
Proposed Levels	61.771	61.862	61.762	61.562	61.362	61.162	60.962	60.762	60.562	60.362	60.162	59.962	59.762	59.562	59.362	59.162	58.962	58.762	58.562	58.362	58.162	57.962	57.762	57.562	57.362	57.162	56.962
Level Difference	3.059	3.170	3.089	2.896	2.739	2.614	2.503	2.343	2.233	2.037	1.705	1.469	1.184	0.941	0.638	0.251	0.127	0.004	0.000	0.000	0.000	0.000	0.000	0.000	0.000	0.000	-0.004
Horizontal Geometry	L=140.296																	R: 110.000 L: 8.250									
Vertical Geometry	G = -1.814% L = 4.999																	G = -2.000% L = 143.547									

- NOTES:
1. ALL DIMENSIONS ARE IN METRES UNLESS OTHERWISE STATED.
  2. ALL LEVELS ARE IN METRES ABOVE ORDNANCE DATUM NEWLYN (AOD).
  3. THIS DRAWING SHOULD BE READ IN CONJUNCTION WITH ALL RELEVANT DOCUMENTATION, DRAWINGS AND STANDARD DETAILS.
  4. THIS DRAWING IS NOT TO BE REPRODUCED IN ANY PART OF FORM WITHOUT PRIOR CONSENT FROM WSP UK LIMITED, ALL COPY RIGHT RESERVED.
  5. CONFLICTING INFORMATION SHOWN ON THE ENGINEER'S DRAWINGS OR DISCREPANCIES BETWEEN THE INFORMATION GIVEN BY THE ENGINEER AND THAT PROVIDED BY OTHERS MUST BE REFERRED TO THE ENGINEER BEFORE THE WORKS COMMENCE.

KEY:

— PROPOSED ROAD ALIGNMENT

- - - TOPOGRAPHICAL SURVEY

UNTIL TECHNICAL APPROVAL HAS BEEN OBTAINED FROM THE RELEVANT LOCAL AUTHORITIES OR STATUTORY BODIES, IT SHOULD BE UNDERSTOOD THAT ALL DRAWINGS ARE ISSUED AS PRELIMINARY AND NOT FOR CONSTRUCTION. SHOULD THE CONTRACTOR AND / OR EMPLOYER COMMENCE WORK PRIOR TO APPROVAL BEING GIVEN, IT IS ENTIRELY AT THEIR OWN RISK

PO3	26/03/2021	OPL	MINOR AMENDMENTS FOR PLANNING	ARP	SAP
PO2	12/03/2021	OPL	ISSUED FOR PLANNING	ARP	SAP
PO1	20/11/2020	GLG	FIRST ISSUE	ARP	SAP
REV	DATE	BY	DESCRIPTION	CHK	APP

DRAWING STATUS: **S4 - FOR APPROVAL**



CLIENT: **BERKELEY ST JAMES**

ARCHITECT: **JTP / STEPHEN GEORGE AND PARTNERS**

SITE/PROJECT: **MILTON KEYNES EAST**

TITLE: **LINK 508 LONG SECTION  
CH 000.000m - CH 148.546m**

SCALE @ A1:	CHECKED:	APPROVED:	
AS SHOWN	ARP	SAP	
PROJECT NO:	DESIGNED:	DRAWN:	DATE:
70057521	ARP	GLG	November 20

DRAWING No: **MKE-WSP-ZZ-ZZ-C-SK-2830** REV: **P03**

© WSP UK Ltd