



PLAN  
1:250

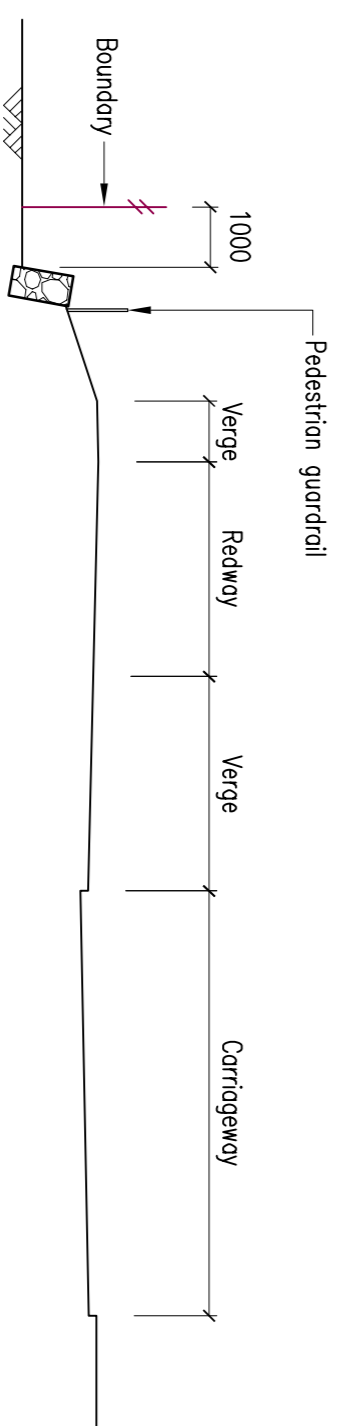

SECTION A-A  
1:125

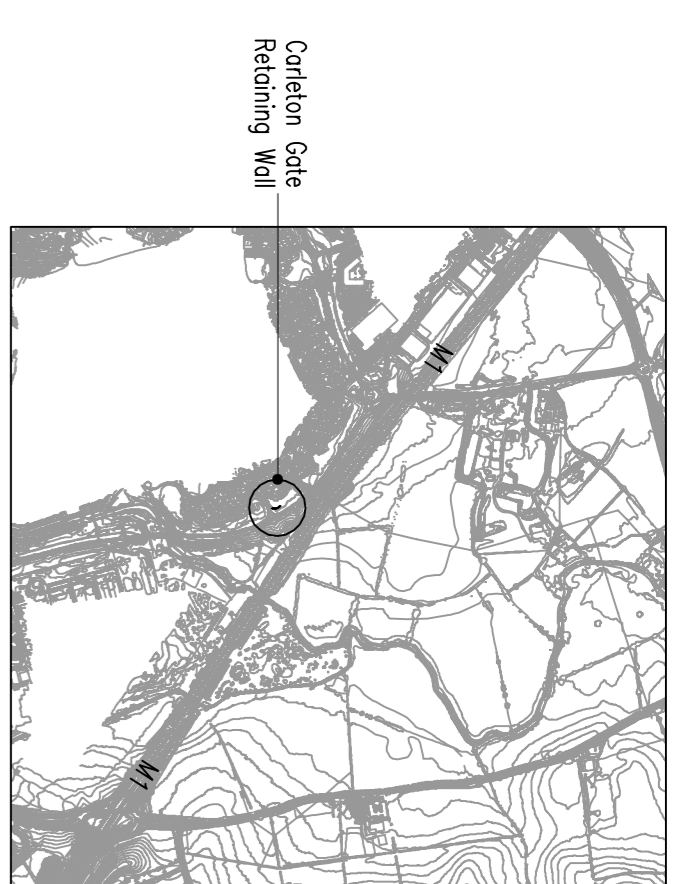

LOCATION PLAN  
1:25000

- NOTES
1. ALL DIMENSIONS ARE IN MILLIMETERS UNLESS NOTED OTHERWISE.
  2. ALL LEVELS ARE IN METERS TO ORDNANCE DATUM UNLESS NOTED OTHERWISE.

REV	DATE	BY	DESCRIPTION	CHK	APP
P01	26/03/21	CPW	INITIAL ISSUE	JSCS	JSCS

ISSUING STATUS: S2-FOR INFORMATION



Mauldethon House, Basing View, Basingstoke, RG24 4HL, UK  
T+44 (0) 1256 318 800, F+44 (0) 1256 318 700  
wsp.com

CLIENT: BERKELEY STRATEGIC

PROJECT: MILTON KEYNES EAST

TITLE: CARLETON GATE RETAINING WALL

SCALE @:	CHECKED:	APPROVED:
AS SHOWN	JSCS	PD
PROJECT NO:	ISSUE:	DATE:
70014859	JSCS	March 21
DRAWING NO:	CPW	REV:
MKE-WSP-CBR-CGR-DR-001		P01