




EAST ELEVATION  
1:250

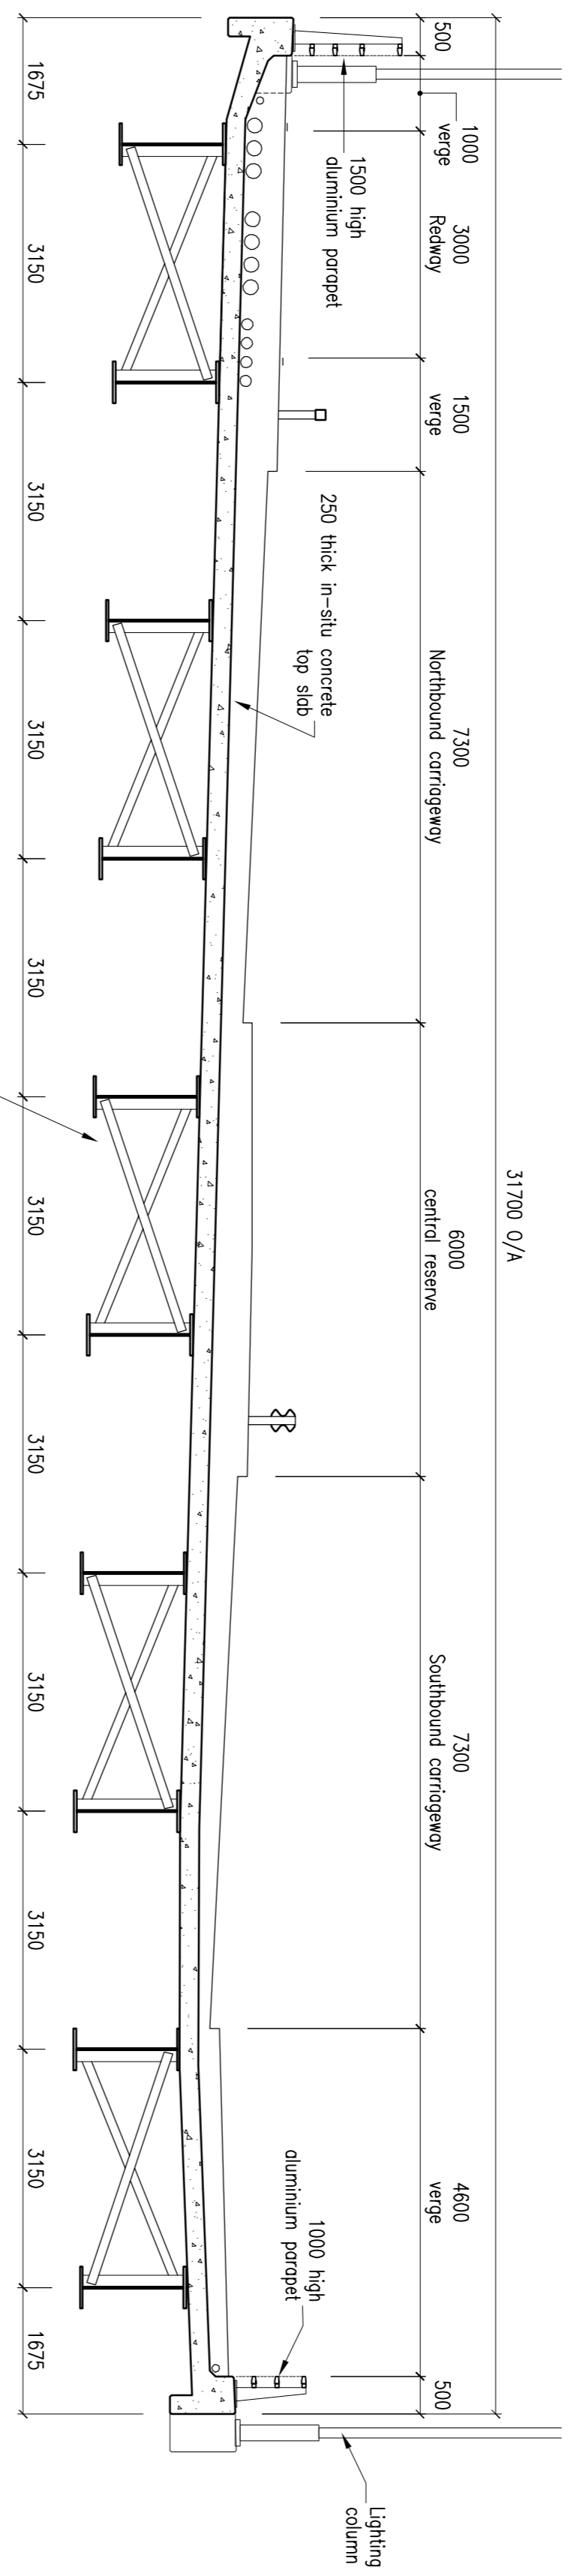


DECK CROSS SECTION A-A  
1:75

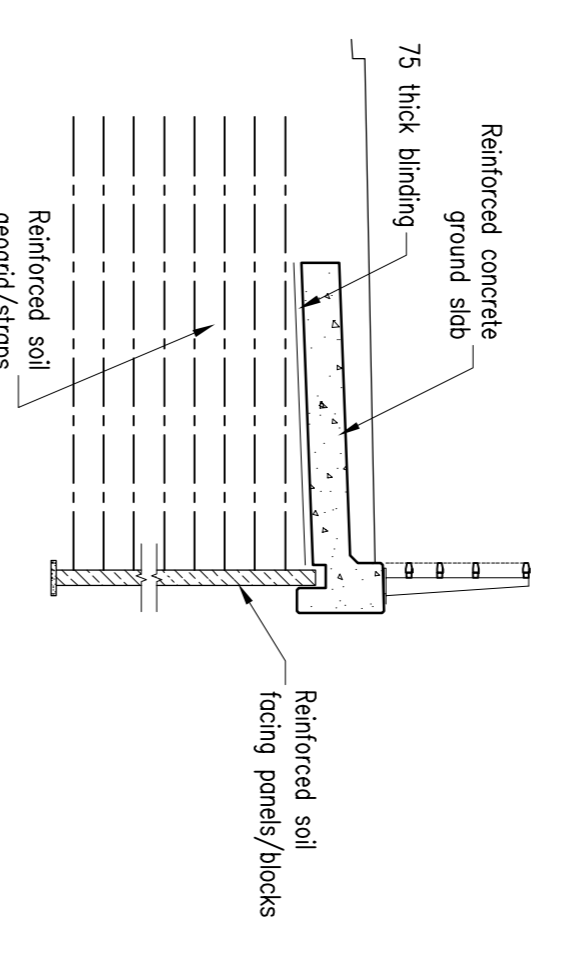

WINGWALL CROSS SECTION C-C  
1:75

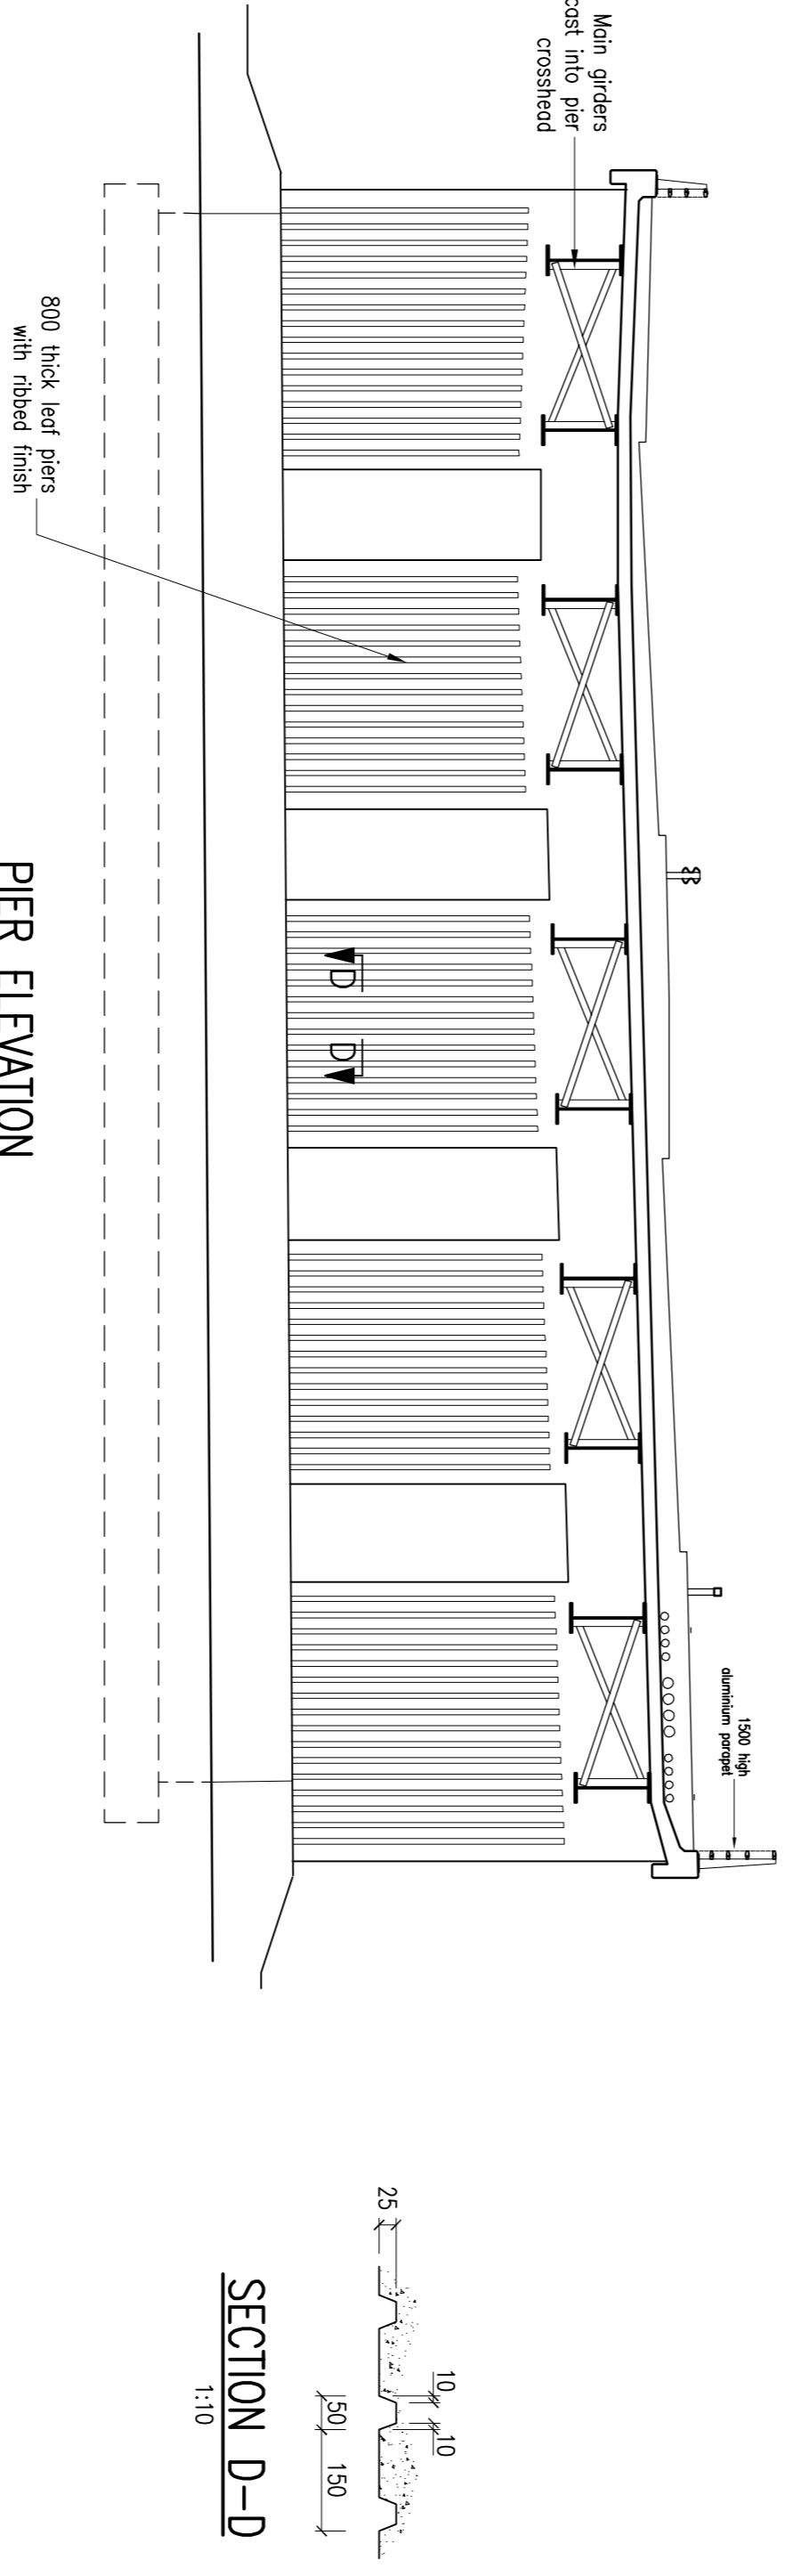

PIER ELEVATION  
1:125

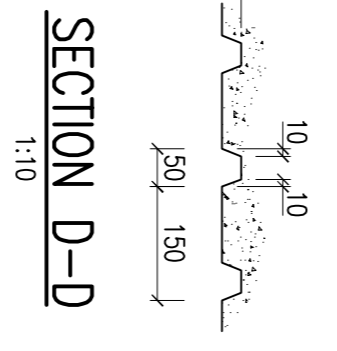


SECTION D-D  
1:10




LOCATION PLAN  
1:25000

- NOTES
1. ALL DIMENSIONS ARE IN MILLIMETERS UNLESS NOTED OTHERWISE.
  2. ALL LEVELS ARE IN METERS TO ORDNANCE DATUM UNLESS NOTED OTHERWISE.

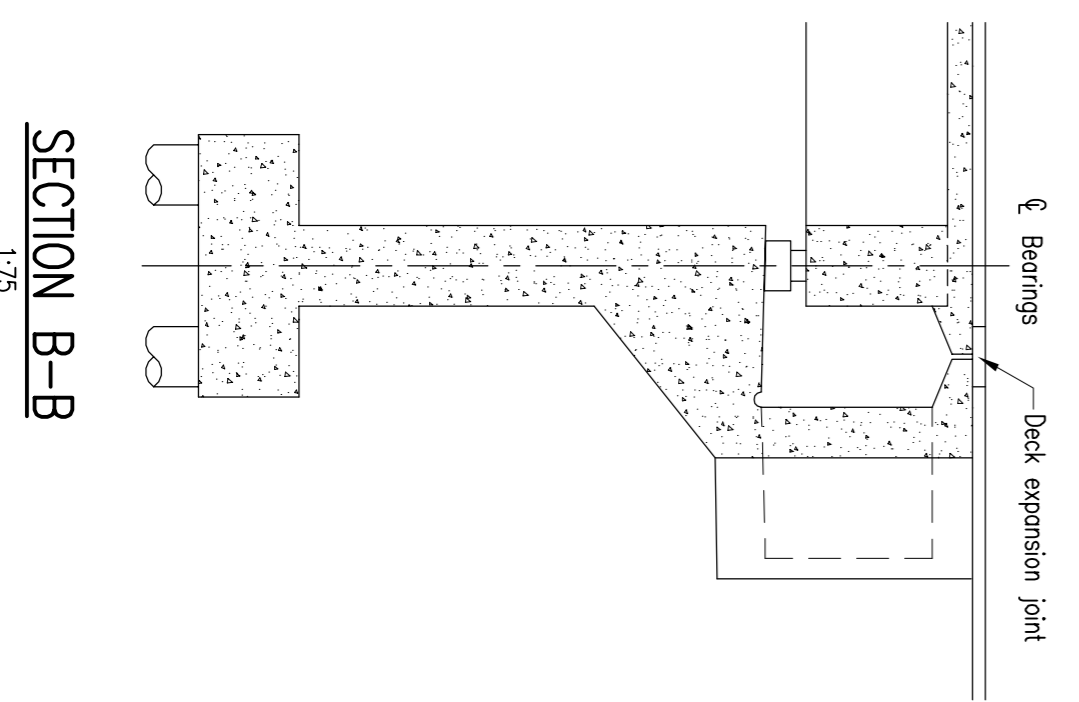

SECTION B-B  
1:75

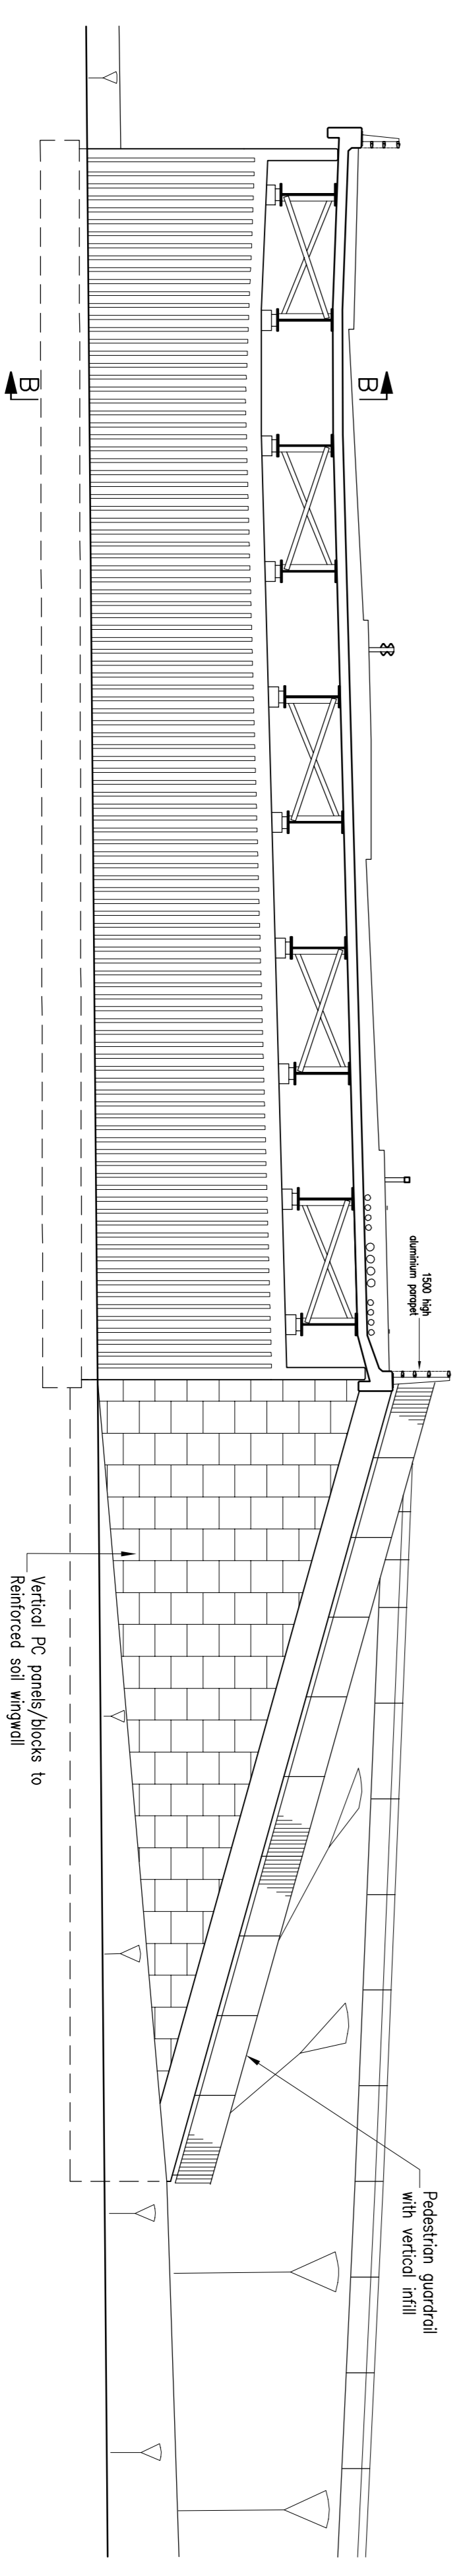

ABUTMENT ELEVATION  
1:125

<b>CLIENT:</b> BERKELEY STRATEGIC	
<b>PROJECT:</b> MILTON KEYNES EAST	
<b>TITLE:</b> M1 MILTON KEYNES EAST BRIDGE SHEET 2 - ELEVATIONS AND SECTIONS	
<b>SCALE @:</b> AS SHOWN	<b>CHECKED:</b> JSCS
<b>PROJECT NO.:</b> 70014859	<b>ISSUE:</b> JSCS
<b>DATE:</b> February 21	<b>APPROVED:</b> PD
<b>PROJECT:</b> MKE-WSP-CBR-M1B-DR-BR-002	<b>DATE:</b> February 21
<b>PROJECT NO.:</b> P01	<b>DATE:</b> February 21
© WSP UK Ltd	

Moulton House, Basing View, Basingstoke, RG24 4HL, UK  
T +44 (0) 1256 318 800, F +44 (0) 1256 318 700  
wsp.com



<b>REVISIONS:</b> S2-FOR INFORMATION				
<b>NO.</b> P01	<b>DATE:</b> 26/03/21	<b>BY:</b> CPW	<b>DESCRIPTION:</b> DETAILS MOVED FROM DRG. M1B-DR-BR-001 INITIAL ISSUE.	<b>ISSUED BY:</b> JSCS
<b>NO.</b> 	<b>DATE:</b> 	<b>BY:</b> 	<b>DESCRIPTION:</b> 	<b>ISSUED BY:</b> 