




MIKE SUBWAY 4 PLAN  
1:250

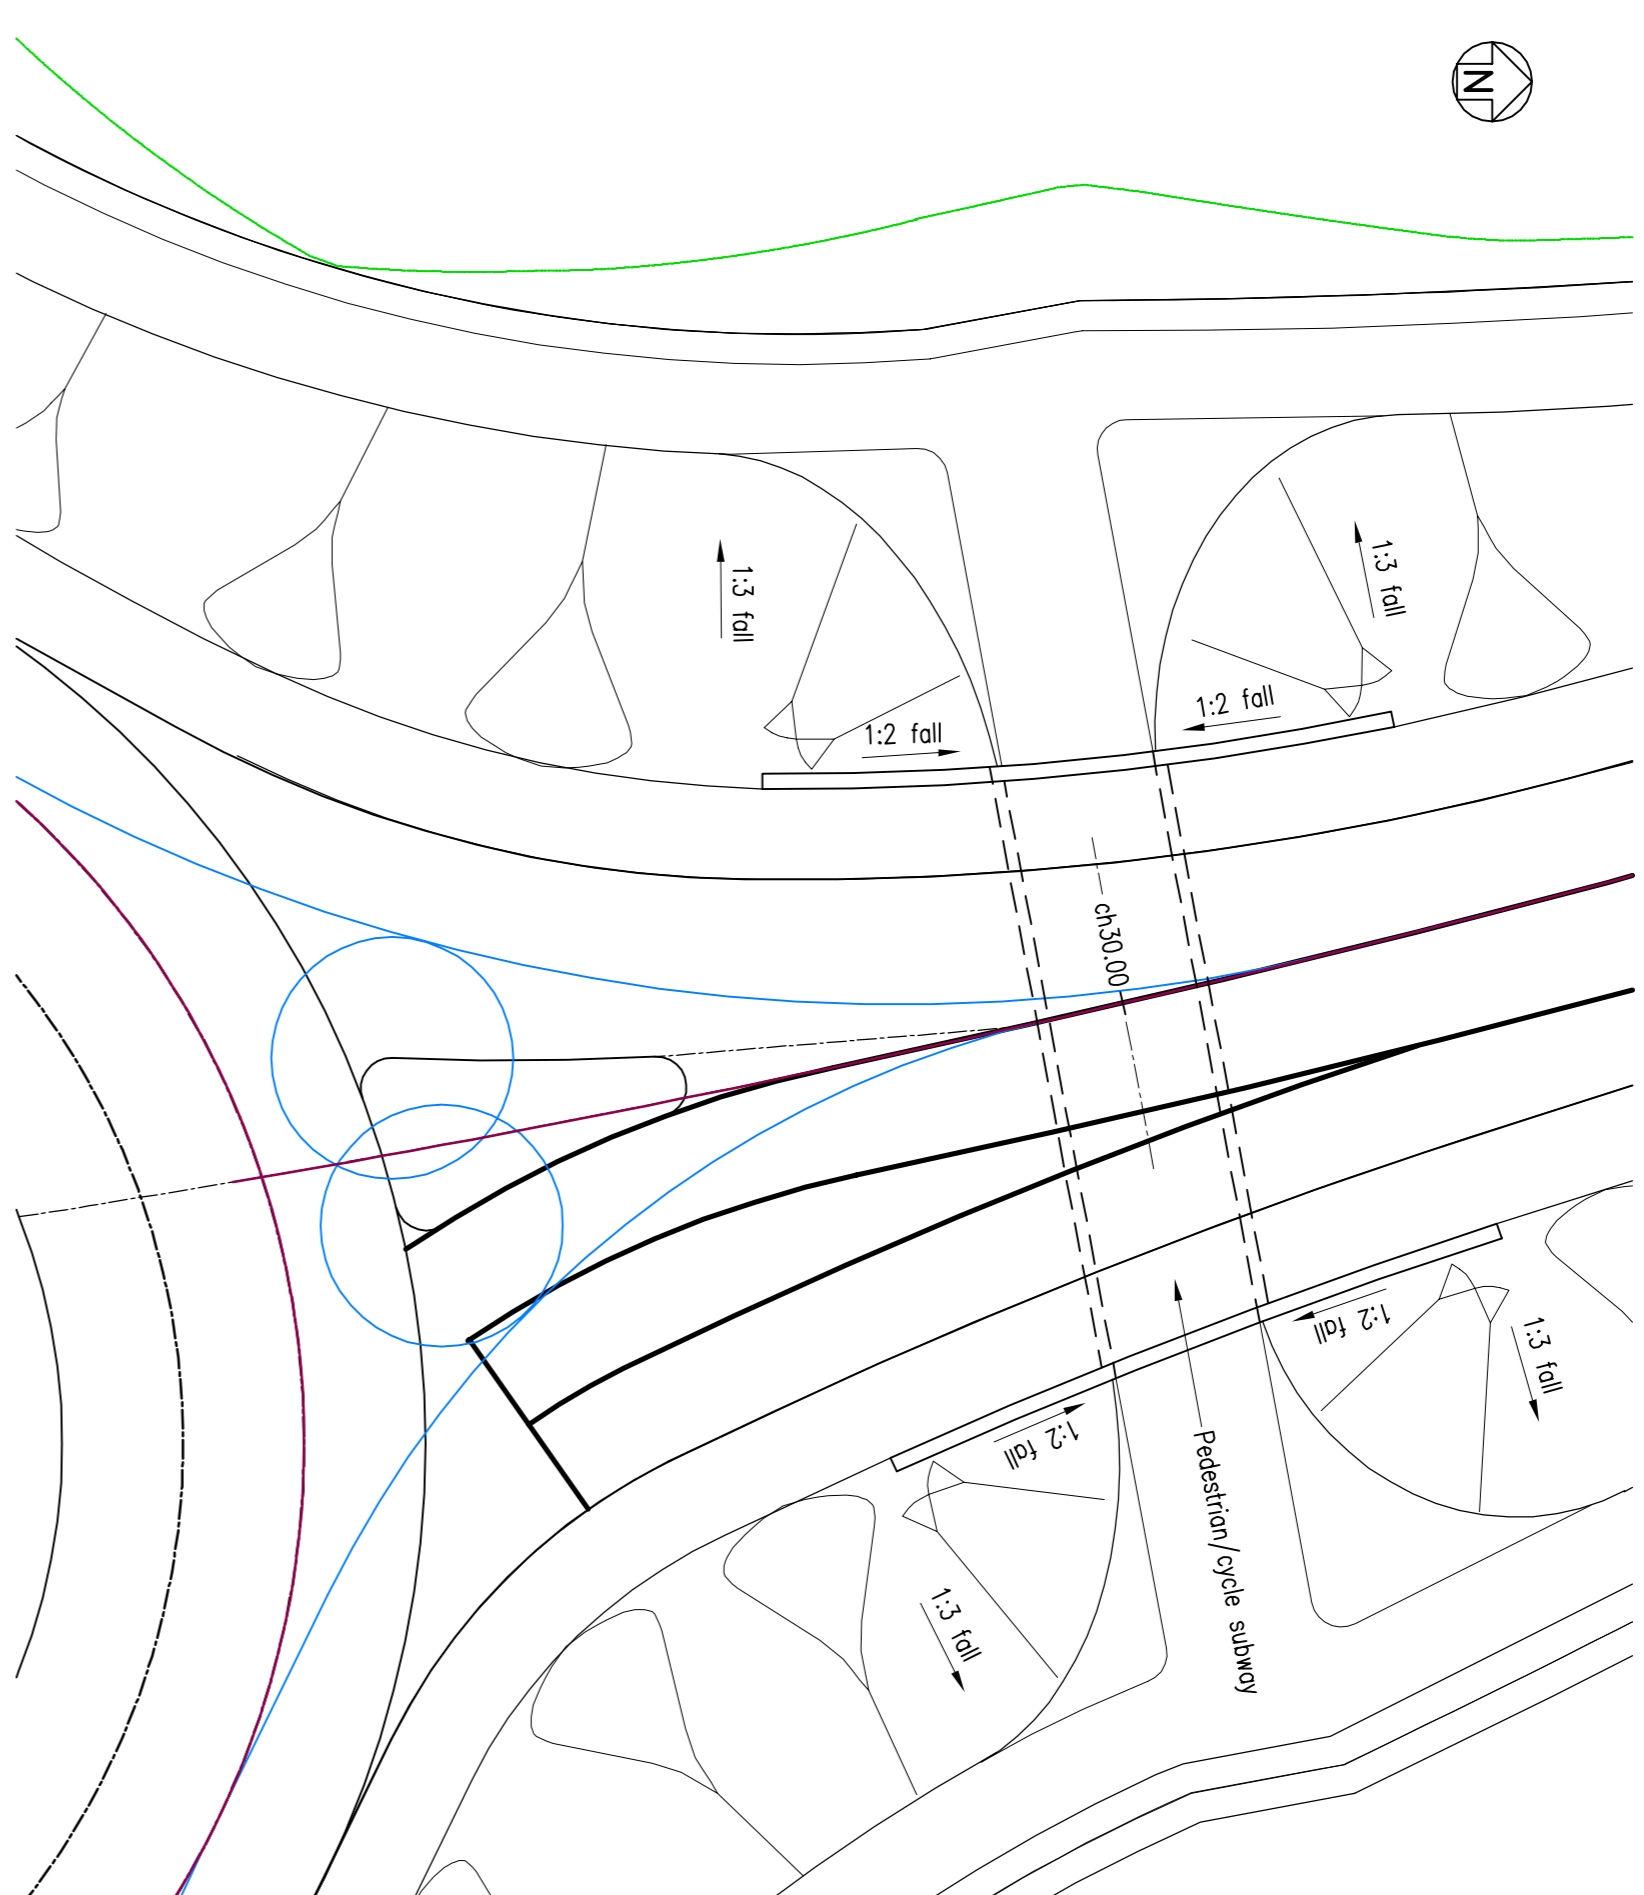

MIKE SUBWAY 7 PLAN  
1:250

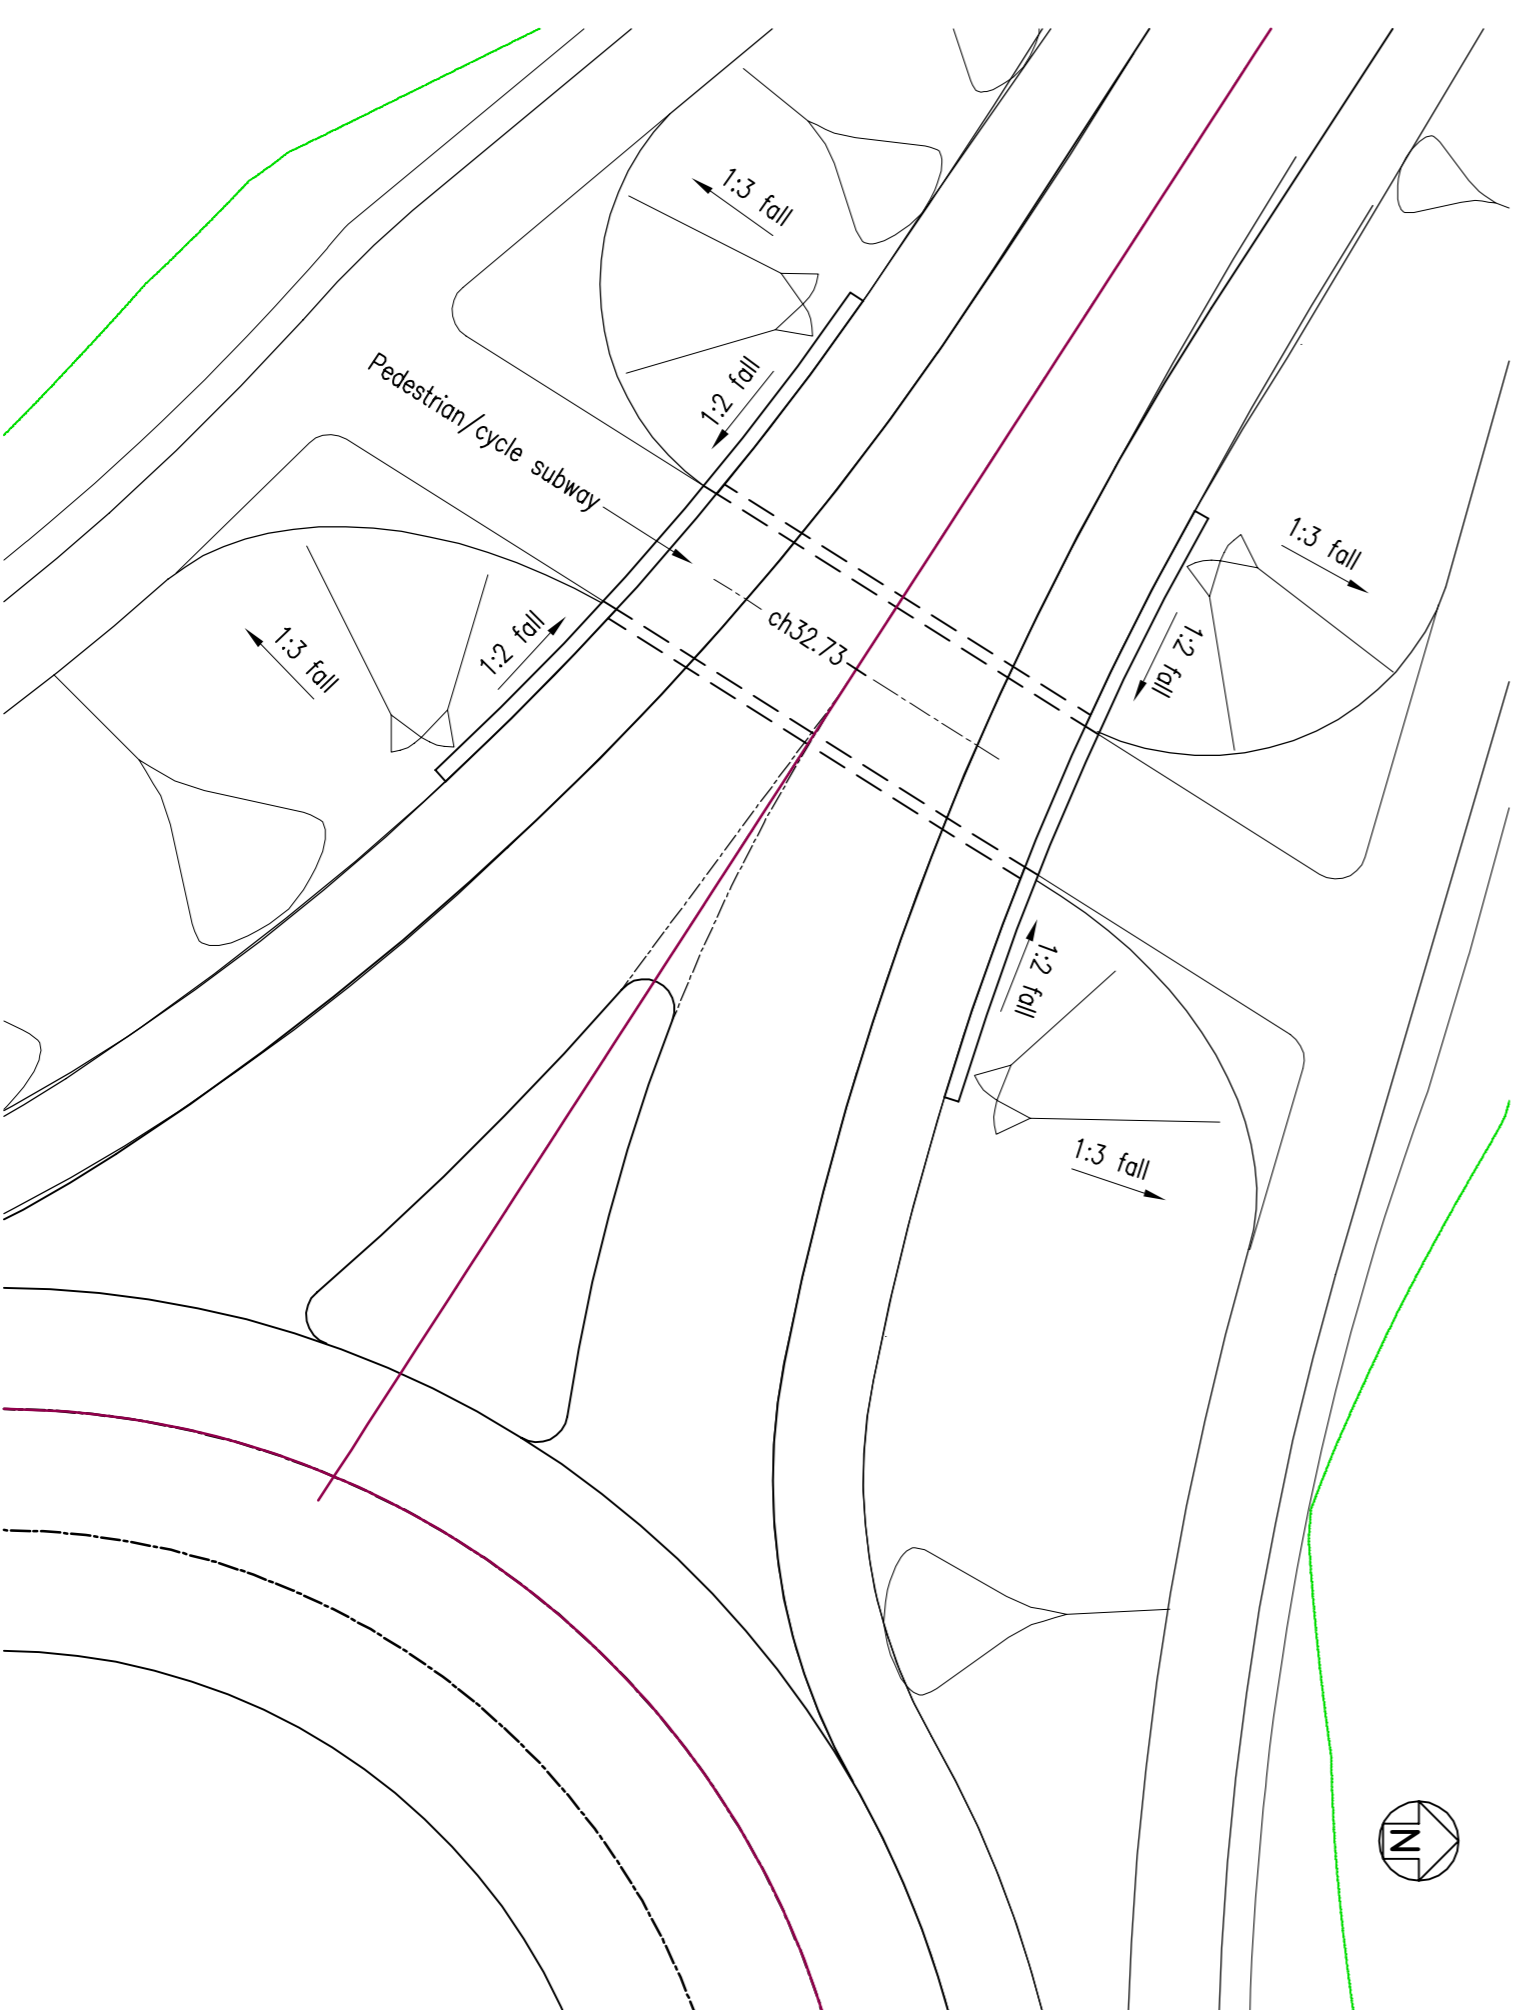

MIKE SUBWAY 5 PLAN  
1:250

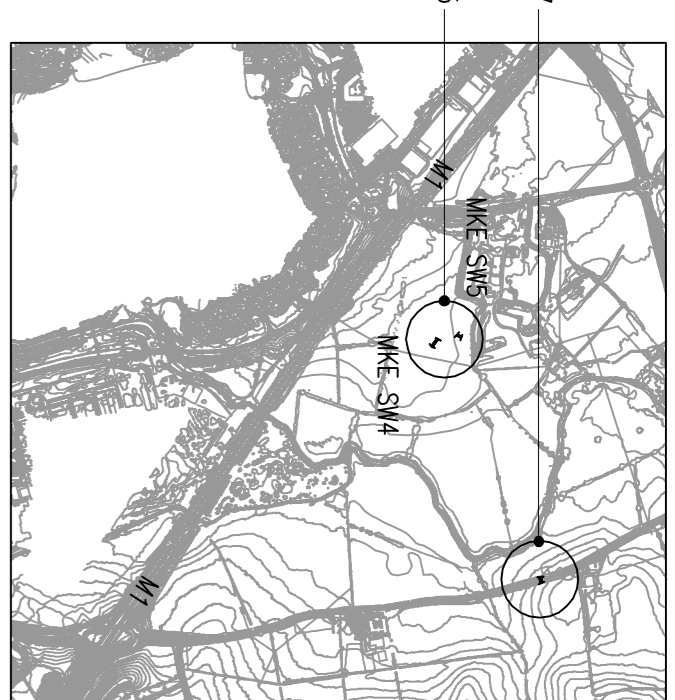

LOCATION PLAN  
1:25000

MIKE Subway 7  
MIKE Subways 4&5

- NOTES
1. ALL DIMENSIONS ARE IN MILLIMETERS UNLESS NOTED OTHERWISE.
  2. ALL LEVELS ARE IN METERS TO ORDNANCE DATUM UNLESS NOTED OTHERWISE.

REV	DATE	BY	DESCRIPTION	CHK	APP
P01	26/03/21	CPW	INITIAL ISSUE	JSCS	JSCS

ISSUE STATUS



Moulton House, Basing View, Basingstoke, RG24 4HL, UK  
T +44 (0) 1256 318 800, F +44 (0) 1256 318 700  
wsp.com

CLIENT: BERKELEY STRATEGIC

PROJECT: MILTON KEYNES EAST

TITLE: MIKE SUBWAYS 4, 5 & 7 SHEET 1 PLANS

SCALE @:	CHECKED:	APPROVED:
AS SHOWN	JSCS	PD
PROJECT NO:	ISSUE:	DATE:
70014859	JSCS	March 21
DRAWING NO:	DATE:	REV:
MIKE-WSP-CBR-SW457-DR-BR-001		P01