


DETAIL 1

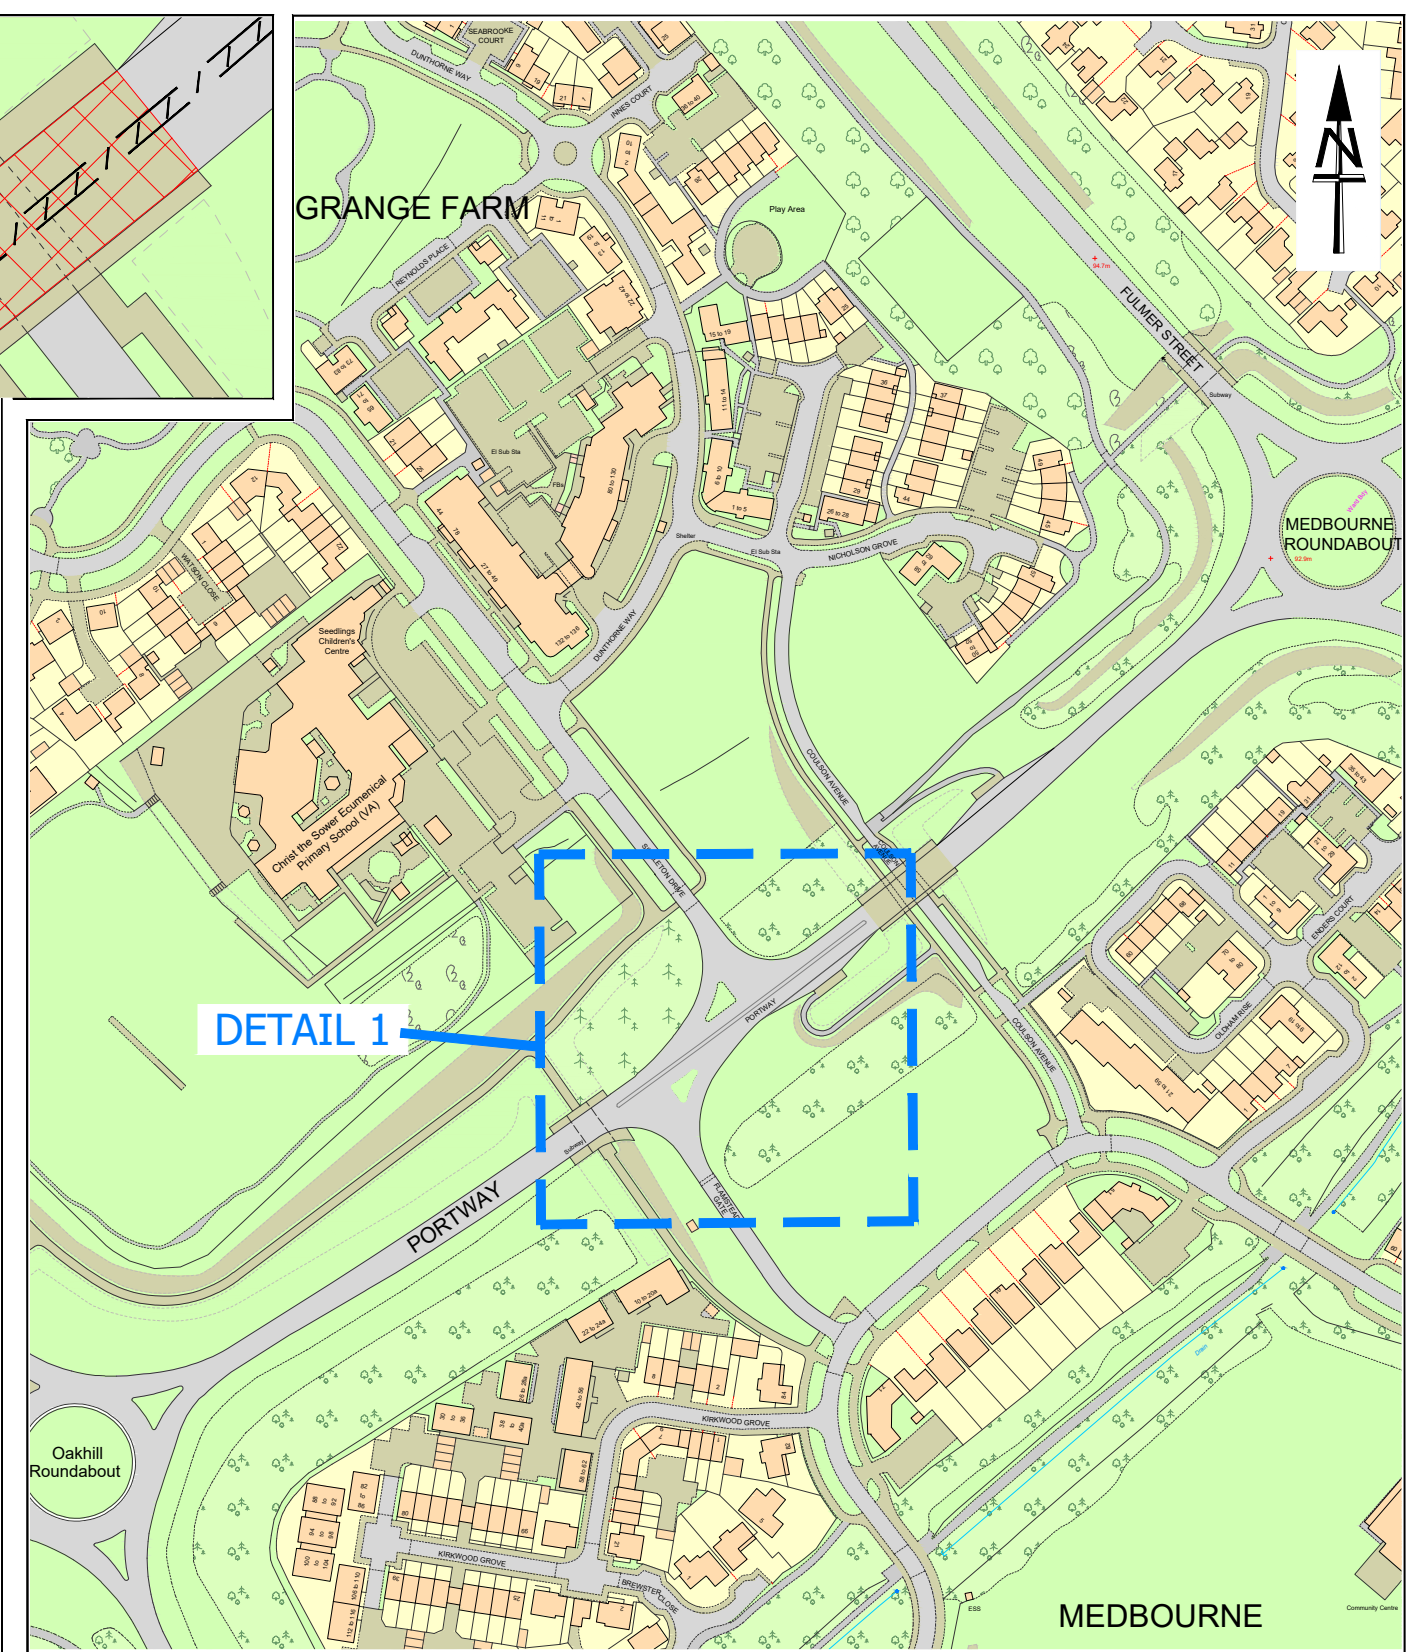

LOCATION PLAN

| | | | | | | | |
|--|----------------------|--|-------------------------|--|-----------------------------------|--|---|
| | Proposed Kerb | | Existing traffic island | | Proposed traffic island extension | | Existing carriageway surface course to remain |
| | Existing grass verge | | Proposed road markings | | Proposed central traffic island | | Proposed carriageway resurfacing |

KEY

CONSULTATION
H5 PORTWAY, SINGLETON DRIVE & FLAMSTEAD GATE JUNCTION IMPROVEMENTS

| | | | | | |
|------------------|-----------------|---------------|------------------|----------------|-----------------|
| Drawing Size: A3 | Scale: As Shown | Drawn By: CAB | Designed By: PLJ | Checked By: PS | Approved By: MW |
|------------------|-----------------|---------------|------------------|----------------|-----------------|

This map is produced from Ordnance Survey material with the permission of Ordnance Survey on behalf of the Controller of Her Majesty's Stationery Office © Crown copyright. Unauthorised reproduction infringes Crown copyright and may lead to prosecution or civil proceedings. Milton Keynes Council. Licence No. 10019593.