


DETAIL 1

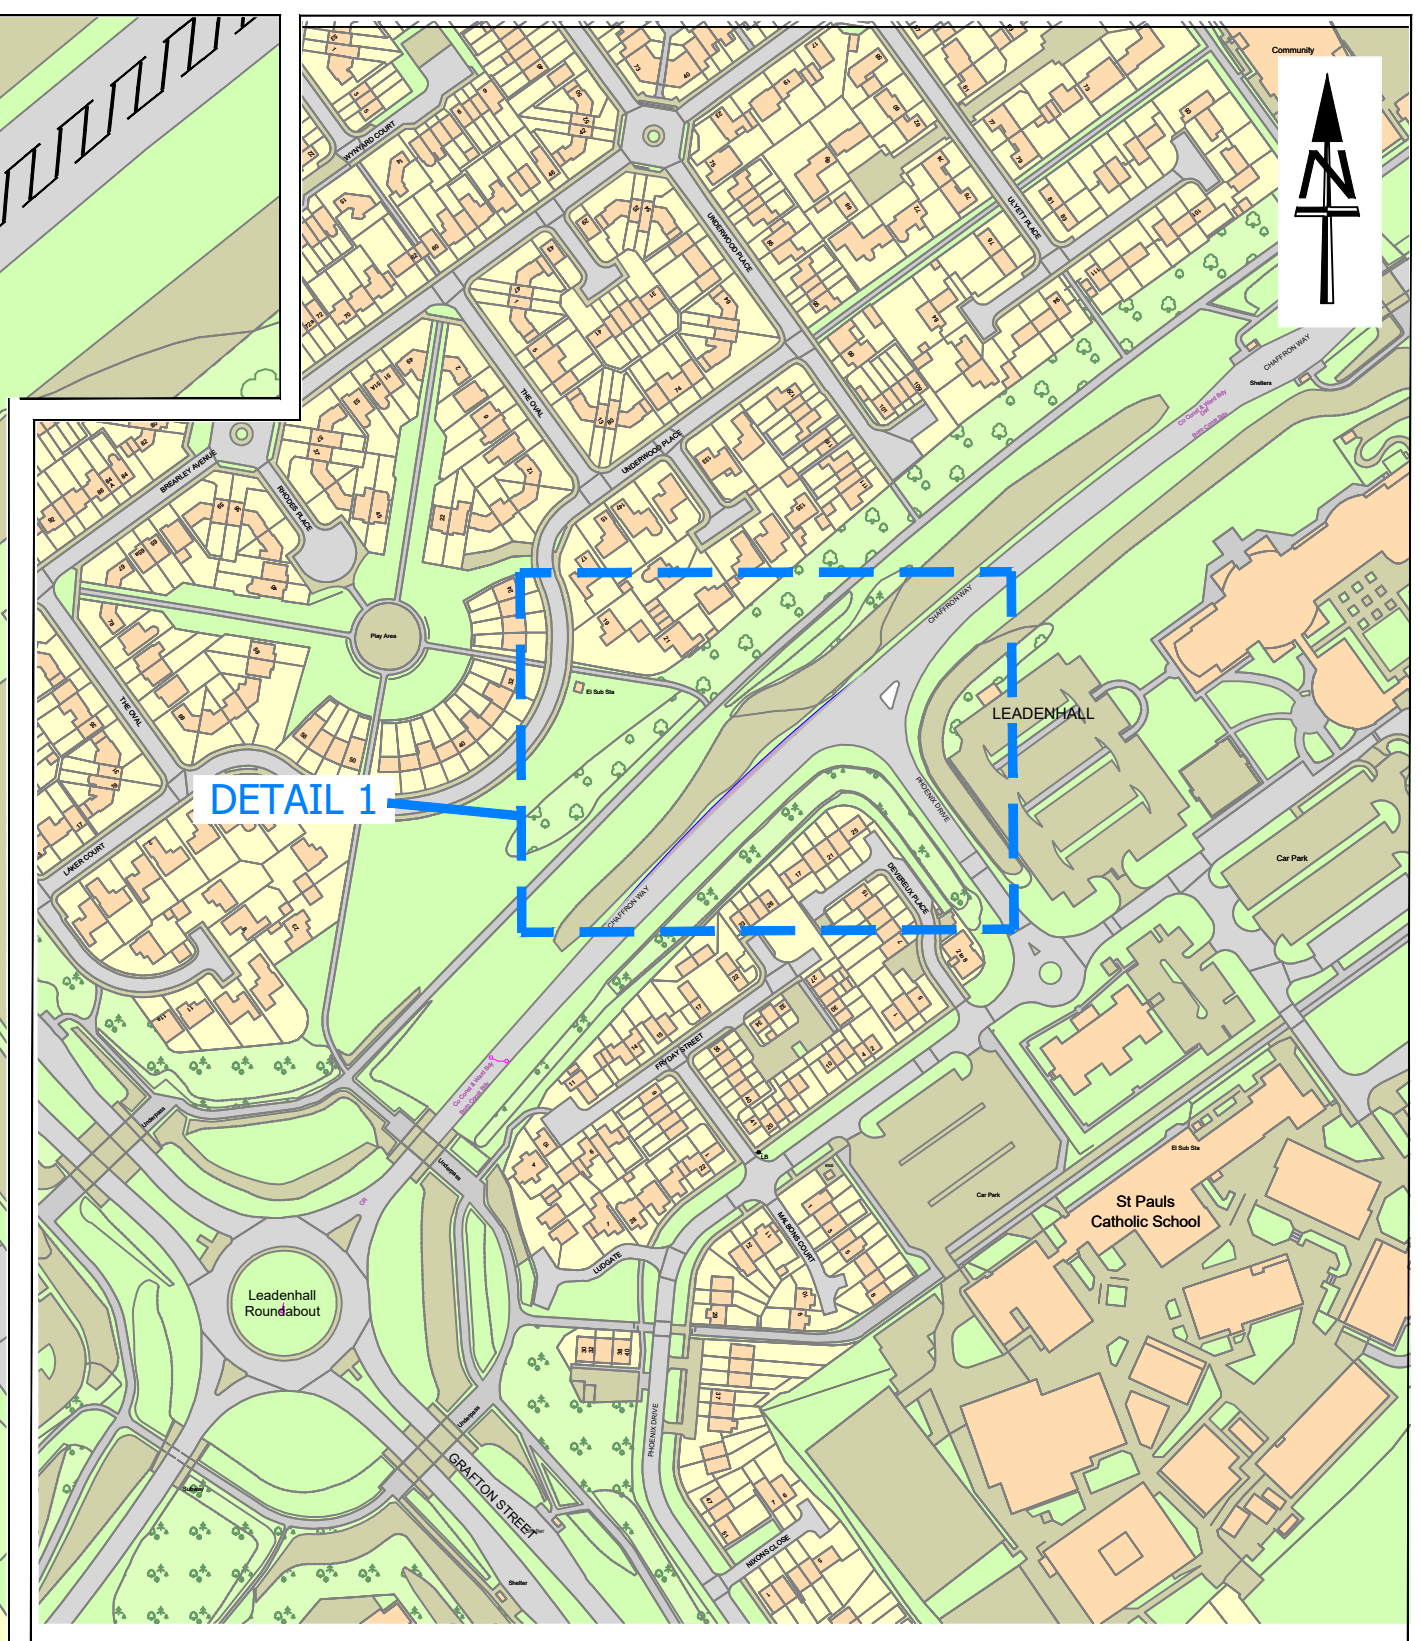

LOCATION PLAN

Proposed Kerb	Existing traffic island	Proposed traffic signals	Existing carriageway surface course to remain
Existing grass verge	Proposed road markings	Proposed central traffic island	New carriageway

KEY

CONSULTATION

H7 CHAFFRON WAY, PHOENIX DRIVE

SIGNALISED JUNCTION

Drawing Size: A3	Scale: As Shown	Drawn By: PLJ	Designed By: PLJ	Checked By: PS	Approved By: MW
------------------	-----------------	---------------	------------------	----------------	-----------------

This map is produced from Ordnance Survey material with the permission of Ordnance Survey on behalf of the Controller of Her Majesty's Stationery Office © Crown copyright. Unauthorised reproduction infringes Crown copyright and may lead to prosecution or civil proceedings. Milton Keynes Council. Licence No. 10019593.