



DETAIL 1

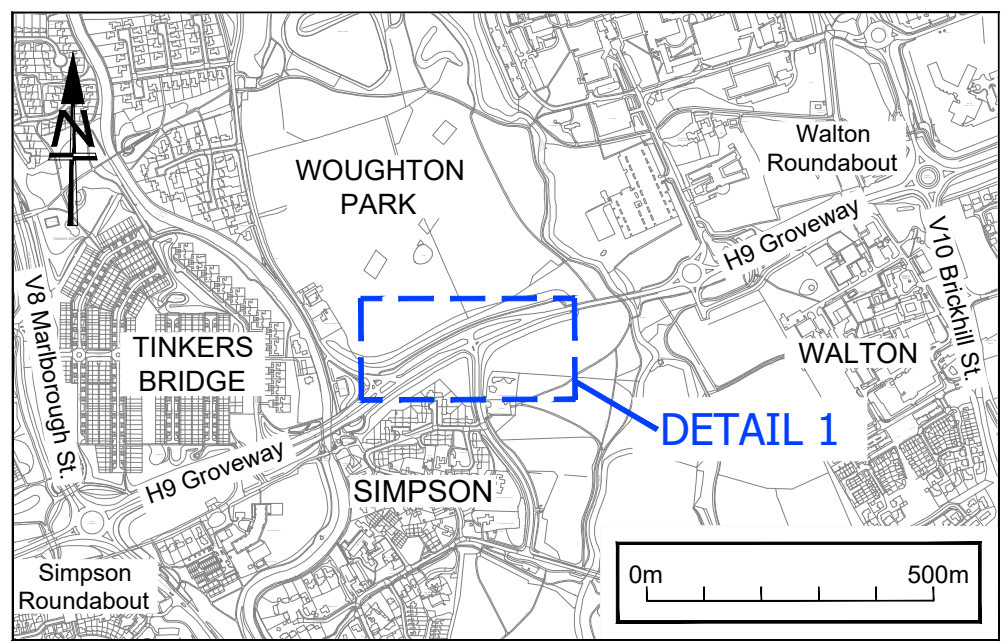

LOCATION PLAN

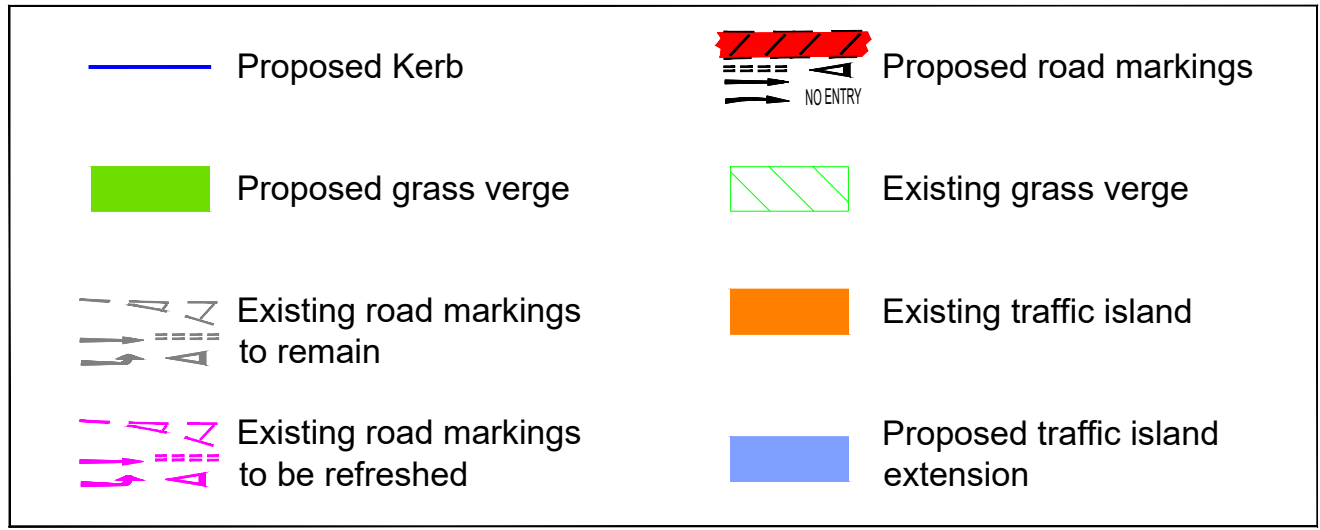

KEY

CONSULTATION
H9 GROVEWAY, SIMPSON DRIVE
ROAD SAFETY IMPROVEMENTS

Drawing Size: A3	Scale: As Shown	Drawn By: CAB	Designed By: PLJ	Checked By: PLJ	Approved By: MW
------------------	-----------------	---------------	------------------	-----------------	-----------------

This map is produced from Ordnance Survey material with the permission of Ordnance Survey on behalf of the Controller of Her Majesty's Stationery Office © Crown copyright. Unauthorised reproduction infringes Crown copyright and may lead to prosecution or civil proceedings. Milton Keynes Council. Licence No. 10019593.

