




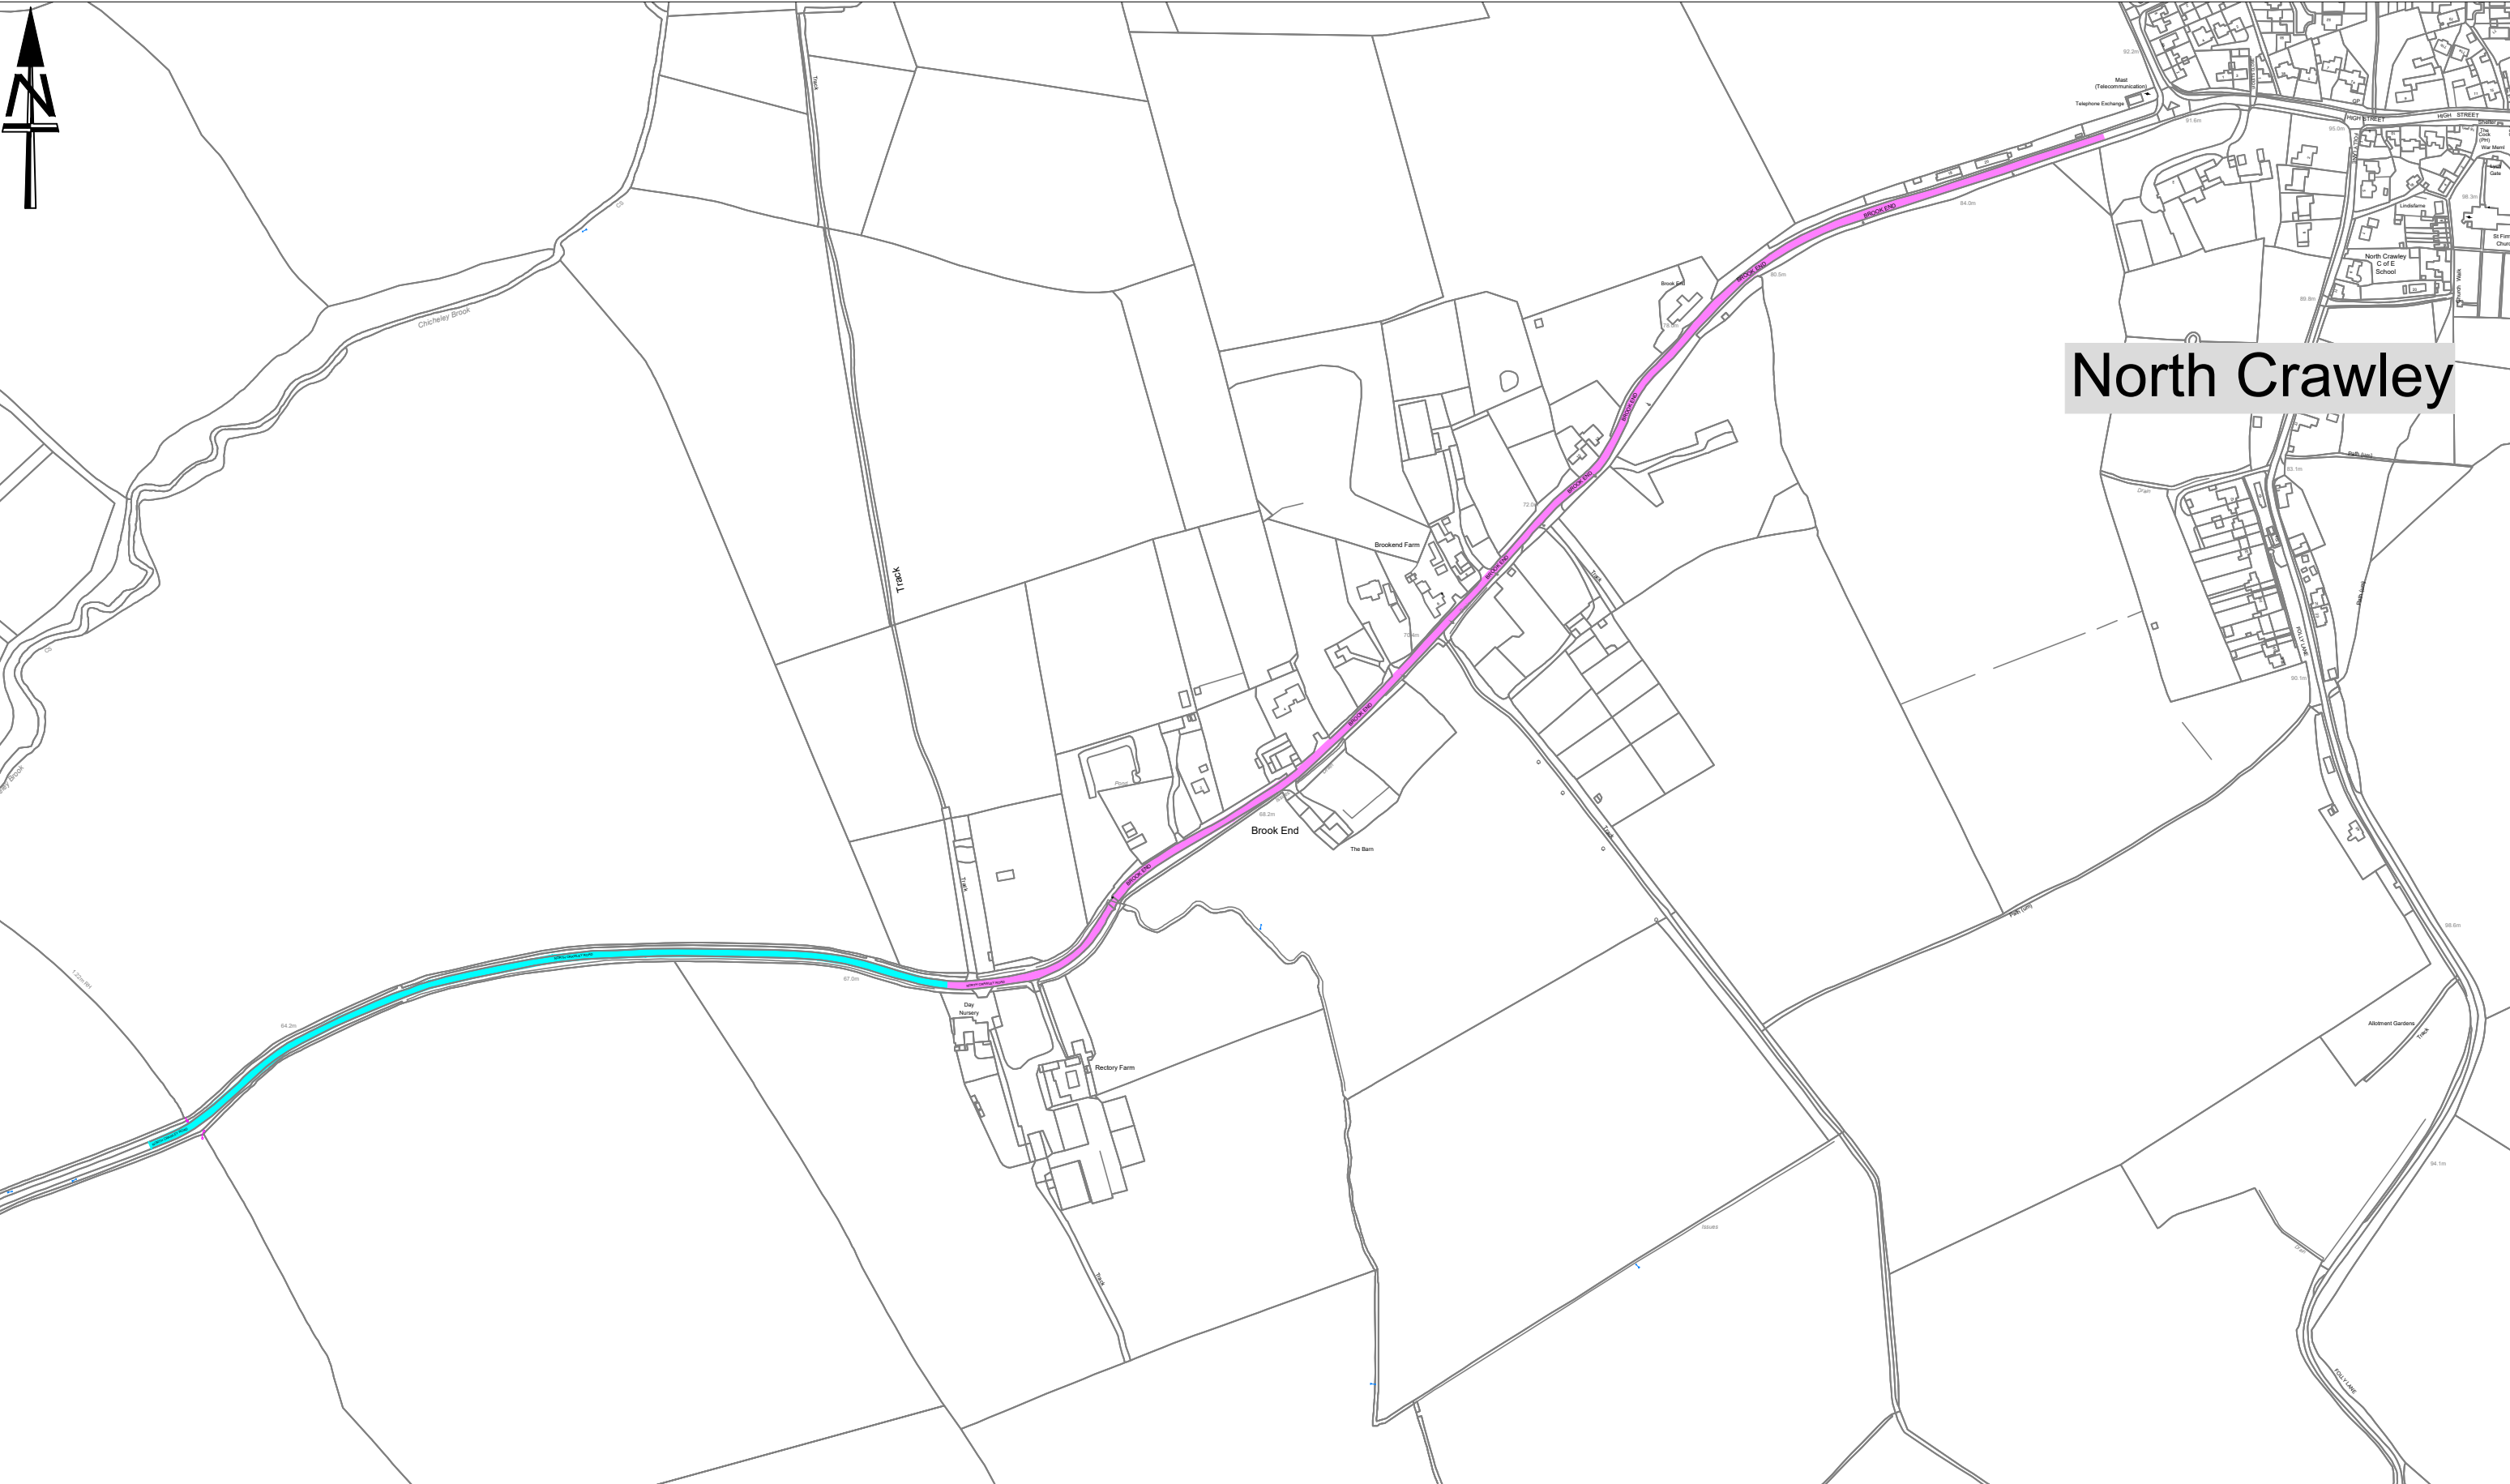

North Crawley



KEY

-  Proposed 30mph speed limit
-  Proposed 40mph speed limit

MAIN DETAIL

CONSULTATION
NORTH CRAWLEY -
PROPOSED SPEED LIMIT
CHANGES

Drawing Size: A3	Scale: As Shown	Drawn By: PLJ	Designed By: PLJ	Checked By: PS	Approved By: MW
---------------------	--------------------	------------------	---------------------	-------------------	--------------------

This map is produced from Ordnance Survey material with the permission of Ordnance Survey on behalf of the Controller of Her Majesty's Stationery Office © Crown copyright. Unauthorised reproduction infringes Crown copyright and may lead to prosecution or civil proceedings. Milton Keynes Council. Licence No. 10019593.

