


File name: I:\UK\WSP\GOLD\CENTRAL DATA\PROJECTS\005\000\002\021 - MKE - PLANNING APPLICATIONS\DRAWINGS\WSP-ZZ-C-SK-0520-0530.DWG, printed on: 28 March 2021 12:44:48, by: Palanis-Lewis, Orlan

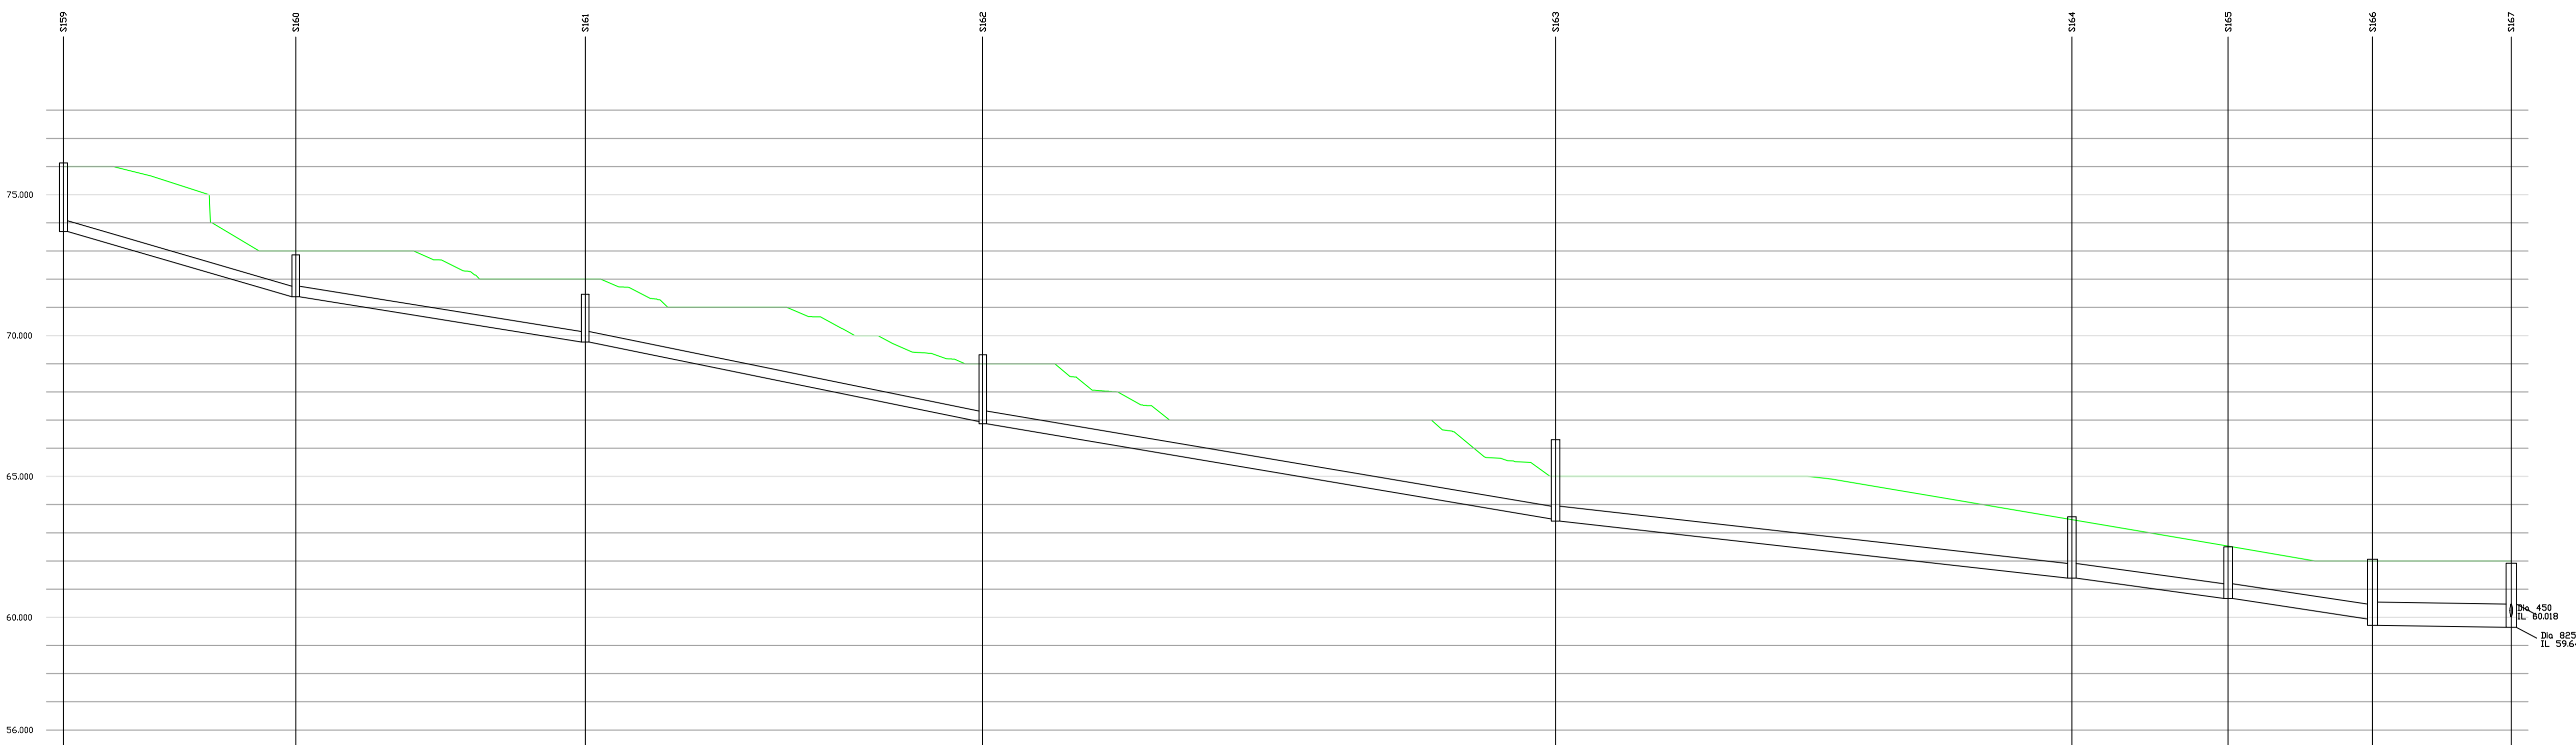

GROUND LEVEL	76.000	73.944	73.981	73.952	73.000	73.000	72.393	72.000	72.000	71.715	71.000	71.000	70.863	70.053	69.471	69.002	69.000	68.489	67.675	67.000	67.000	67.000	67.000	67.000	66.054	65.351	65.000	65.000	65.000	65.000	64.990	64.697	64.359	64.022	63.684	63.245	63.007	62.569	62.288	62.000	62.000	62.000	62.000						
STORMWATER COVER LEVEL	76.131				72.864					71.462							69.320										66.328																						
STORMWATER INVERT	73.700				71.379	71.379				69.772	69.772						66.346	66.346									63.461	63.461																					
STORMWATER DETAILS	Pipe 12.000 Dia. 375 Circular CSNC 1 in 18				Pipe 12.001 Dia. 375 Circular CSNC 1 in 18				Pipe 12.002 Dia. 375 Circular CSNC 1 in 25				Pipe 12.003 Dia. 450 Circular CSNC 1 in 30				Pipe 12.004 Dia. 525 Circular CSNC 1 in 45				Pipe 12.005 Dia. 525 Circular CSNC 1 in 38				Pipe 12.006 Dia. 525 Circular CSNC 1 in 35				Pipe 12.007 Dia. 825 Circular CSNC 1 in 328																				
STORMWATER LENGTHS	41.248				51.352				70.547				101.664				91.631				27.731				25.615				24.603																				

- NOTES**
- THIS DRAWING SHOULD BE READ IN CONJUNCTION WITH ALL RELEVANT DOCUMENTATION, DRAWINGS AND STANDARD DETAILS.
 - THE DESIGN HAS BEEN DEVELOPED & AGREED THROUGH CONSULTATION WITH THE RELEVANT AUTHORITIES (HIGHWAYS, SEWERAGE, PLANNING AND SAB).
 - IN ACCORDANCE WITH THE CDM REGULATIONS RESIDUAL RISKS OF SIGNIFICANCE ARE INDICATED ON THE CA DRAWING ONLY BY MEANS OF A HAZARD TRIANGLE WITH APPROPRIATE NOTE.
 - INFORMATION REGARDING THE LOCATION AND DEPTH OF EXISTING SERVICES CANNOT BE GUARANTEED BY THE STATUTORY UNDERTAKER.
 - THE CONTRACTOR SHALL CONDUCT THE WORKS WITH DUE REGARD TO THE ECOLOGICAL, ENVIRONMENTAL REQUIREMENTS OF THE SCHEME.
 - THE CONTRACTOR SHALL TAKE SUCH STEPS TO SAFEGUARD AGAINST CONTAMINATION OF LOCAL WATERCOURSES.
 - CONFLICTING INFORMATION SHOWN ON THE ENGINEER'S DRAWINGS OR DISCREPANCIES BETWEEN THE INFORMATION GIVEN BY THE ENGINEER AND THAT PROVIDED BY OTHERS MUST BE REFERRED TO THE ENGINEER BEFORE THE WORKS COMMENCE.
 - DIMENSIONS SHOWN ARE IN METRES. DIMENSIONS MARKED 'DIMENSIONS TO BE SITE CHECKED' ARE SUBJECT TO CONFIRMATION BY THE CONTRACTOR BEFORE THE WORKS COMMENCE.

P01	01/01/1901	XXX	FIRST ISSUE	XXX	XXX
REV	DATE	BY	DESCRIPTION	CHK	APP

DRAWING STATUS:



The Mailbox, Level 2, 100 Wharfedale Street, Birmingham, B1 1RT, UK
T+ 44 (0) 121 352 4700, F+ 44 (0) 121 352 4701
wsp.com

CLIENT: **BERKELEY ST JAMES**

ARCHITECT: **JTP / STEPHEN GEORGE AND PARTNERS**

SITE/PROJECT: **MILTON KEYNES EAST**

TITLE: **DRAINAGE LONG SECTION SHEET 1**

SCALE @ A1:	Custom	CHECKED:	BU	APPROVED:	SP
PROJECT NO:	70057521	DESIGNED:	DSF	DATE:	March 21

DRAWING NO:	MKE-WSP-ZZ-C-SK-0520-0530	REV:	P01
-------------	---------------------------	------	-----

THIS PROVISIONAL PRELIMINARY DESIGN IS FOR GUIDANCE PURPOSES ONLY. WSP ACCEPTS NO LIABILITY FOR ANY DAMAGE, LOSS, EXPENSES OR COST INCURRED AS A RESULT OF RELYING ON THE INFORMATION PROVIDED IN THE DESIGN APPRAISAL ESTIMATE. THE APPRAISAL ESTIMATE WAS DERIVED FROM A MIXTURE OF THIRD PARTY INFORMATION AND THE APPLICATION OF WSP'S REASONABLE SKILL AND CARE, BUT MAY BE SUBJECT TO OTHER SUCH INFORMATION AND VARIATIONS OF WHICH WSP IS UNAWARE. THE DESIGN APPRAISAL ESTIMATE SHOULD NOT BE RELIED UPON FOR TENDER OR PROCUREMENT PURPOSES. FOR ACCURATE ADVICE A DETAILED DESIGN SHOULD BE CARRIED OUT AT THE APPROPRIATE DESIGN STAGE. THEREFORE, USE OF THE INFORMATION IS ENTIRELY AT YOUR OWN RISK.

© WSP UK Ltd