


File name: \\UK-WSP-004\PROJECTS\0053\005302\005321 - MKE - PLANNING APPLICATIONS\DRAWINGS\WSP-C-SK-0520-0530.DWG, printed on: 28 March 2021 12:45:53, by: P11430-Lowe, Orlin

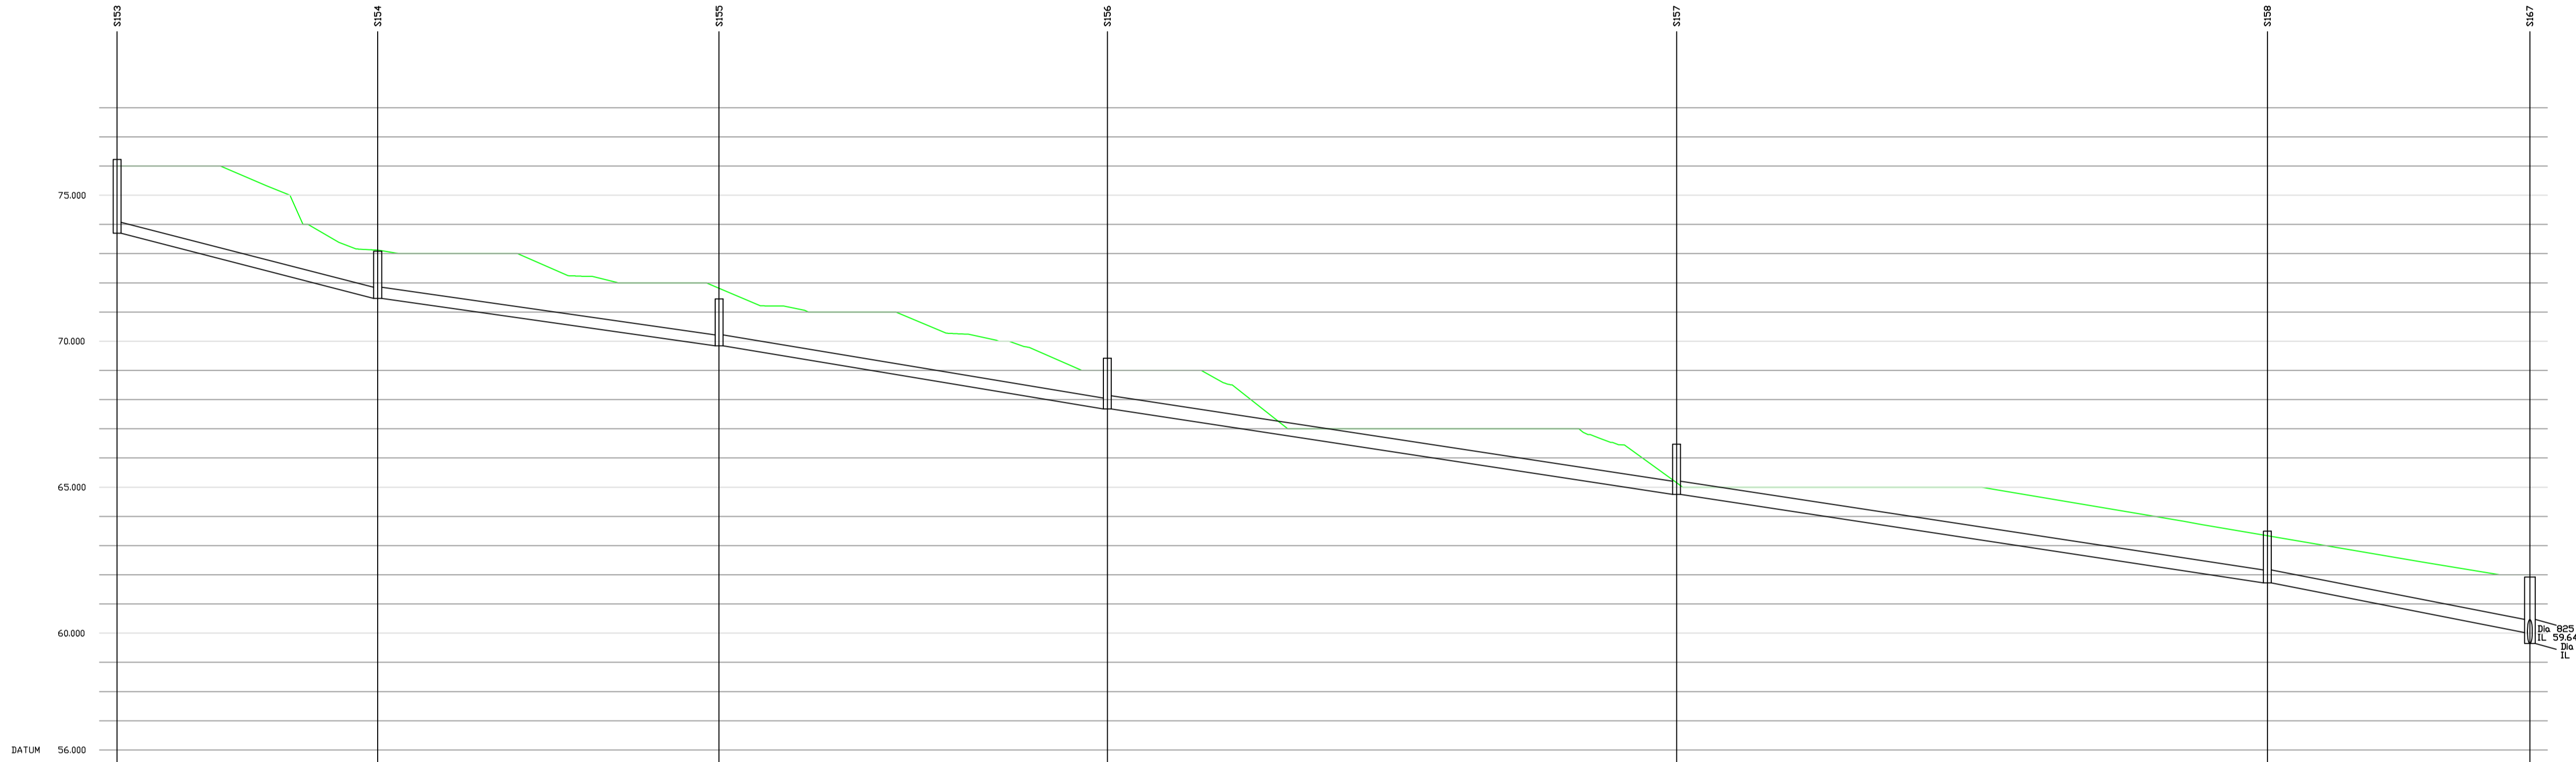

GROUND LEVEL	76.000	76.000	75.998	74.849	73.238	73.000	73.000	73.000	72.875	72.252	72.000	72.000	71.265	71.000	71.000	70.444	70.059	69.459	69.000	69.000	68.574	67.073	67.000	67.000	67.000	67.000	66.193	65.000	65.000	65.000	65.000	65.000	64.978	64.640	64.302	63.944	63.618	63.274	62.935	62.596	62.254	62.000			
STORMWATER COVER LEVEL	76.824				73.093	71.456																																							61.918
STORMWATER INVERT	73.700				71.470	69.844	67.660	67.660																																				60.018	
STORMWATER DETAILS	Pipe 11.000 Dia 375 Circular CCNC 1 in 20		Pipe 11.001 Dia 375 Circular CCNC 1 in 36			Pipe 11.002 Dia 375 Circular CCNC 1 in 31		Pipe 11.003 Dia 450 Circular CCNC 1 in 33			Pipe 11.004 Dia 450 Circular CCNC 1 in 33			Pipe 11.005 Dia 450 Circular CCNC 1 in 26																															
STORMWATER LENGTHS	44.624		58.458			66.499			97.480			101.171			44.955																														

- NOTES**
- THIS DRAWING SHOULD BE READ IN CONJUNCTION WITH ALL RELEVANT DOCUMENTATION, DRAWINGS AND STANDARD DETAILS.
 - THE DESIGN HAS BEEN DEVELOPED & AGREED THROUGH CONSULTATION WITH THE RELEVANT AUTHORITIES (HIGHWAYS, SEWERAGE, PLANNING AND SAB).
 - IN ACCORDANCE WITH THE CDM REGULATIONS RESIDUAL RISKS OF SIGNIFICANCE ARE INDICATED ON THE CA DRAWING ONLY BY MEANS OF A HAZARD TRIANGLE WITH APPROPRIATE NOTE.
 - INFORMATION REGARDING THE LOCATION AND DEPTH OF EXISTING SERVICES CANNOT BE GUARANTEED BY THE STATUTORY UNDERTAKER.
 - THE CONTRACTOR SHALL CONDUCT THE WORKS WITH DUE REGARD TO THE ECOLOGICAL, ENVIRONMENTAL REQUIREMENTS OF THE SCHEME.
 - THE CONTRACTOR SHALL TAKE SUCH STEPS TO SAFEGUARD AGAINST CONTAMINATION OF LOCAL WATERCOURSES.
 - CONFLICTING INFORMATION SHOWN ON THE ENGINEER'S DRAWINGS OR DISCREPANCIES BETWEEN THE INFORMATION GIVEN BY THE ENGINEER AND THAT PROVIDED BY OTHERS MUST BE REFERRED TO THE ENGINEER BEFORE THE WORKS COMMENCE.
 - DIMENSIONS SHOWN ARE IN METRES. DIMENSIONS MARKED 'DIMENSIONS TO BE SITE CHECKED' ARE SUBJECT TO CONFIRMATION BY THE CONTRACTOR BEFORE THE WORKS COMMENCE.

REV	DATE	BY	DESCRIPTION	CHK	APP
P01	10/03/2020	DSF	FIRST ISSUE		SP

DRAWING STATUS:



The Mailbox, Level 2, 100 Wharfedale Street, Birmingham, B1 1RT, UK
 T+ 44 (0) 121 352 4700, F+ 44 (0) 121 352 4701
 wsp.com

CLIENT: **BERKELEY ST JAMES**

ARCHITECT: **JTP / STEPHEN GEORGE AND PARTNERS**

SITE PROJECT: **MILTON KEYNES EAST**

TITLE: **DRAINAGE LONG SECTION SHEET 2**

SCALE @ AT:	CHECKED:	APPROVED:
Custom	BU	SP

PROJECT NO:	DESIGNED:	DRAWN:	DATE:
70057521	DSF	DSF	March 21

DRAWING NO:	REV:
MKE-WSP-ZZ-C-SK-0520-0530	P01

© WSP UK Ltd

THIS PROVISIONAL PRELIMINARY DESIGN IS FOR GUIDANCE PURPOSES ONLY.
 WSP ACCEPTS NO LIABILITY FOR ANY DAMAGE, LOSS, EXPENSES OR COST INCURRED AS A RESULT OF RELYING ON THE INFORMATION PROVIDED IN THE DESIGN APPRAISAL ESTIMATE. THE APPRAISAL ESTIMATE WAS DERIVED FROM A MIXTURE OF THIRD PARTY INFORMATION AND THE APPLICATION OF WSP'S REASONABLE SKILL AND CARE, BUT MAY BE SUBJECT TO OTHER SUCH INFORMATION AND VARIATIONS OF WHICH WSP IS UNAWARE. THE DESIGN APPRAISAL ESTIMATE SHOULD NOT BE RELIED UPON FOR TENDER OR PROCUREMENT PURPOSES. FOR ACCURATE ADVICE A DETAILED DESIGN SHOULD BE CARRIED OUT AT THE APPROPRIATE DESIGN STAGE. THEREFORE, USE OF THE INFORMATION IS ENTIRELY AT YOUR OWN RISK.