


- NOTES:
1. ALL DIMENSIONS ARE IN METRES UNLESS OTHERWISE STATED.
 2. ALL LEVELS ARE IN METRES ABOVE ORDNANCE DATUM NEWLYN (AOD).
 3. THIS DRAWING SHOULD BE READ IN CONJUNCTION WITH ALL RELEVANT DOCUMENTATION, DRAWINGS AND STANDARD DETAILS.
 4. THIS DRAWING IS NOT TO BE REPRODUCED IN ANY PART OF FORM WITHOUT PRIOR CONSENT FROM WSP UK LIMITED, ALL COPY RIGHT RESERVED.
 5. CONFLICTING INFORMATION SHOWN ON THE ENGINEER'S DRAWINGS OR DISCREPANCIES BETWEEN THE INFORMATION GIVEN BY THE ENGINEER AND THAT PROVIDED BY OTHERS MUST BE REFERRED TO THE ENGINEER BEFORE THE WORKS COMMENCE.

KEY:

— PROPOSED ROAD ALIGNMENT

- - - TOPOGRAPHICAL SURVEY

LINK 302 - LONGSECTION - CH 000.000M - 208.894M
SCALE: H 1:500, V 1:100. DATUM: 60.000

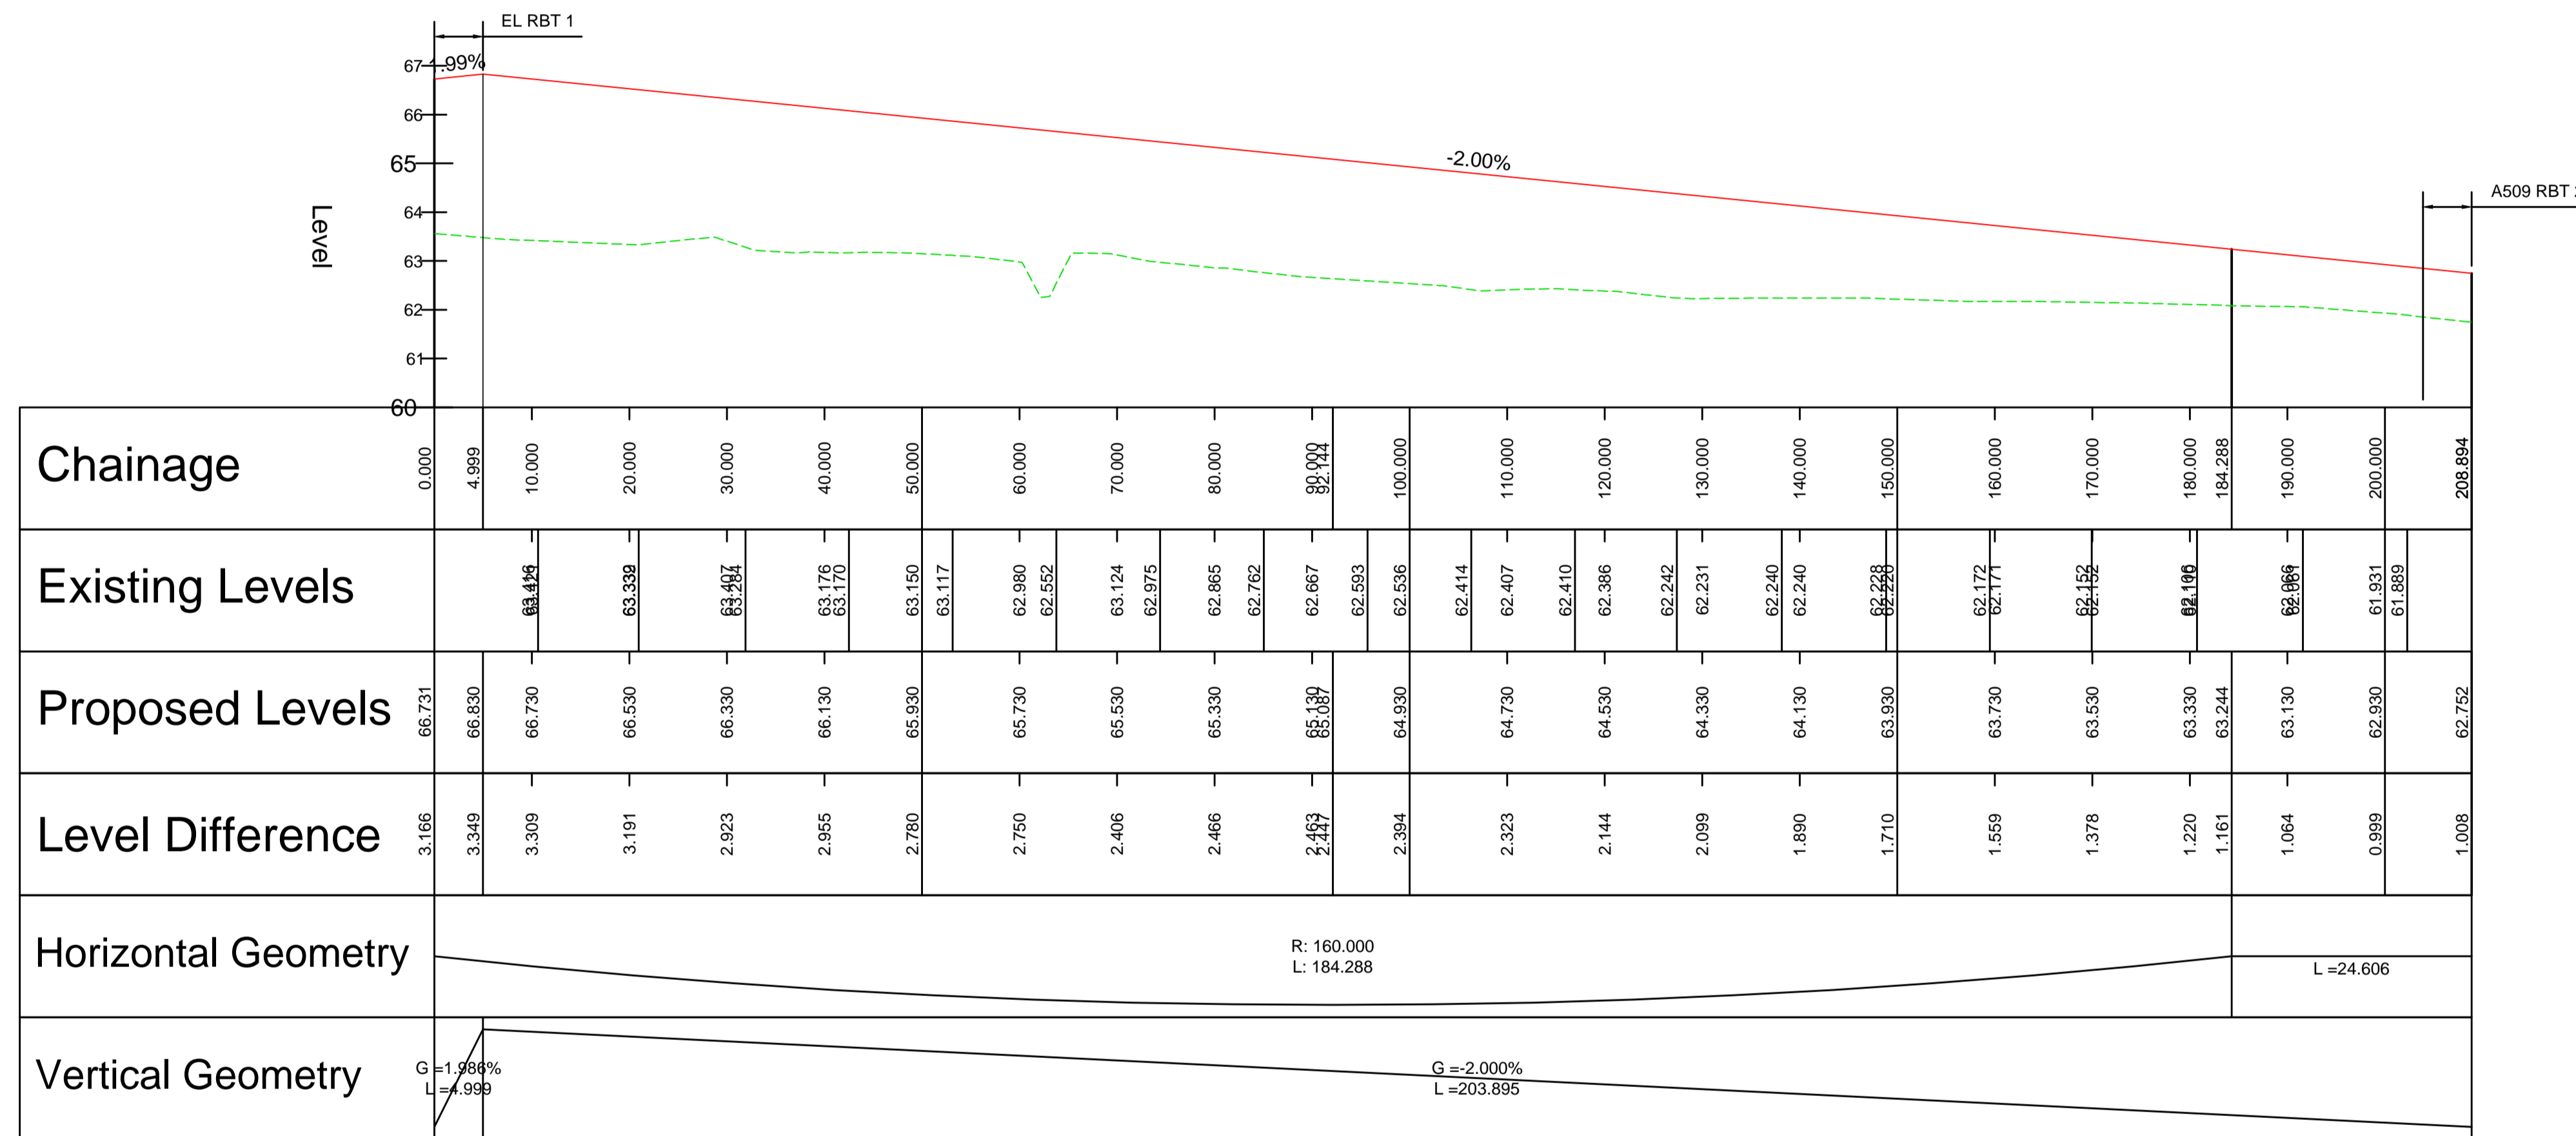

UNTIL TECHNICAL APPROVAL HAS BEEN OBTAINED FROM THE RELEVANT LOCAL AUTHORITIES OR STATUTORY BODIES, IT SHOULD BE UNDERSTOOD THAT ALL DRAWINGS ARE ISSUED AS PRELIMINARY AND NOT FOR CONSTRUCTION. SHOULD THE CONTRACTOR AND / OR EMPLOYER COMMENCE WORK PRIOR TO APPROVAL BEING GIVEN, IT IS ENTIRELY AT THEIR OWN RISK

| REV | DATE | BY | DESCRIPTION | CHK | APP |
|-----|------------|-----|-------------------------------|-----|-----|
| P03 | 26/03/2021 | OPL | MINOR AMENDMENTS FOR PLANNING | ARP | SAP |
| P02 | 12/03/2021 | OPL | ISSUED FOR PLANNING | ARP | SAP |
| P01 | 20/11/2020 | GLG | FIRST ISSUE | ARP | SAP |

DRAWING STATUS: S4 - FOR APPROVAL



CLIENT: BERKELEY ST JAMES

ARCHITECT: JTP / STEPHEN GEORGE AND PARTNERS

SITE/PROJECT: MILTON KEYNES EAST

TITLE: LINK 302 LONG SECTION
CH 000.000m - CH 208.894m

| SCALE @ AT: | CHECKED: | APPROVED: |
|-------------|----------|-----------|
| AS SHOWN | ARP | SAP |

| PROJECT NO: | DESIGNED: | DRAWN: | DATE: |
|-------------|-----------|--------|-------------|
| 70057521 | ARP | GLG | November 20 |

| DRAWING No: | REV: |
|-------------------------|------|
| MKE-WSP-ZZ-ZZ-C-SK-2818 | P03 |

© WSP UK Ltd