

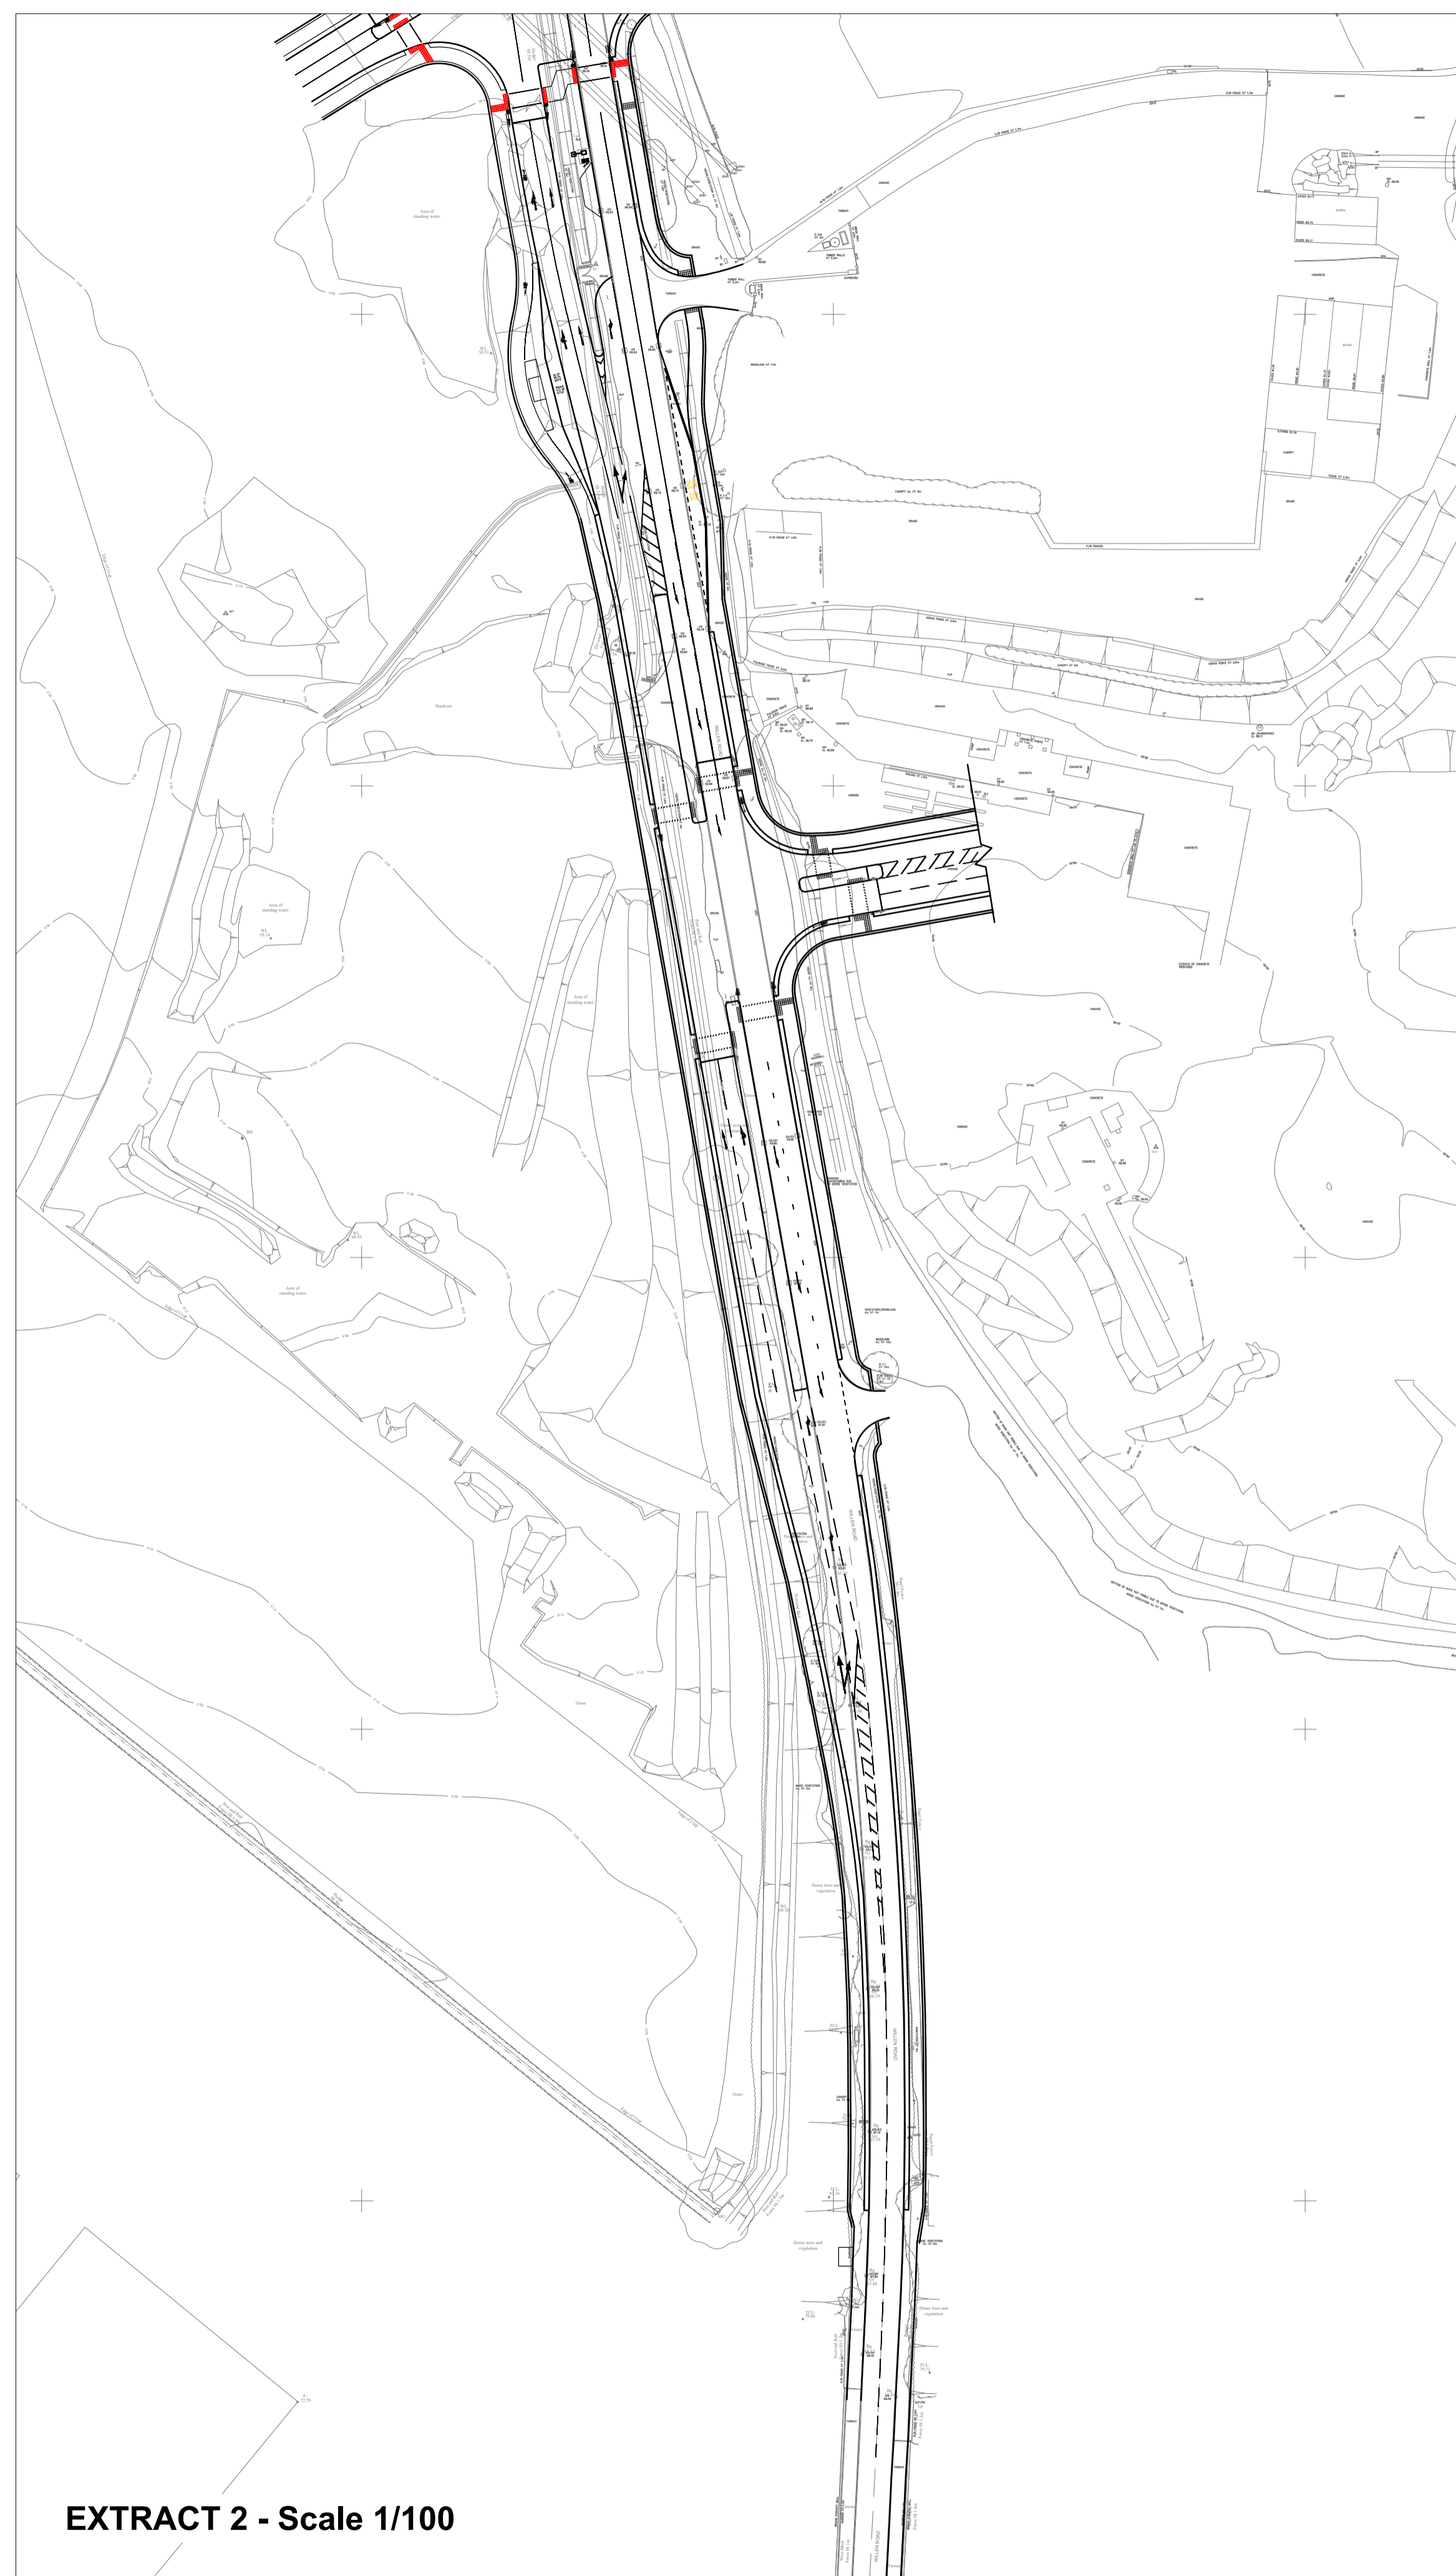


EXTRACT 1 - Scale 1/100

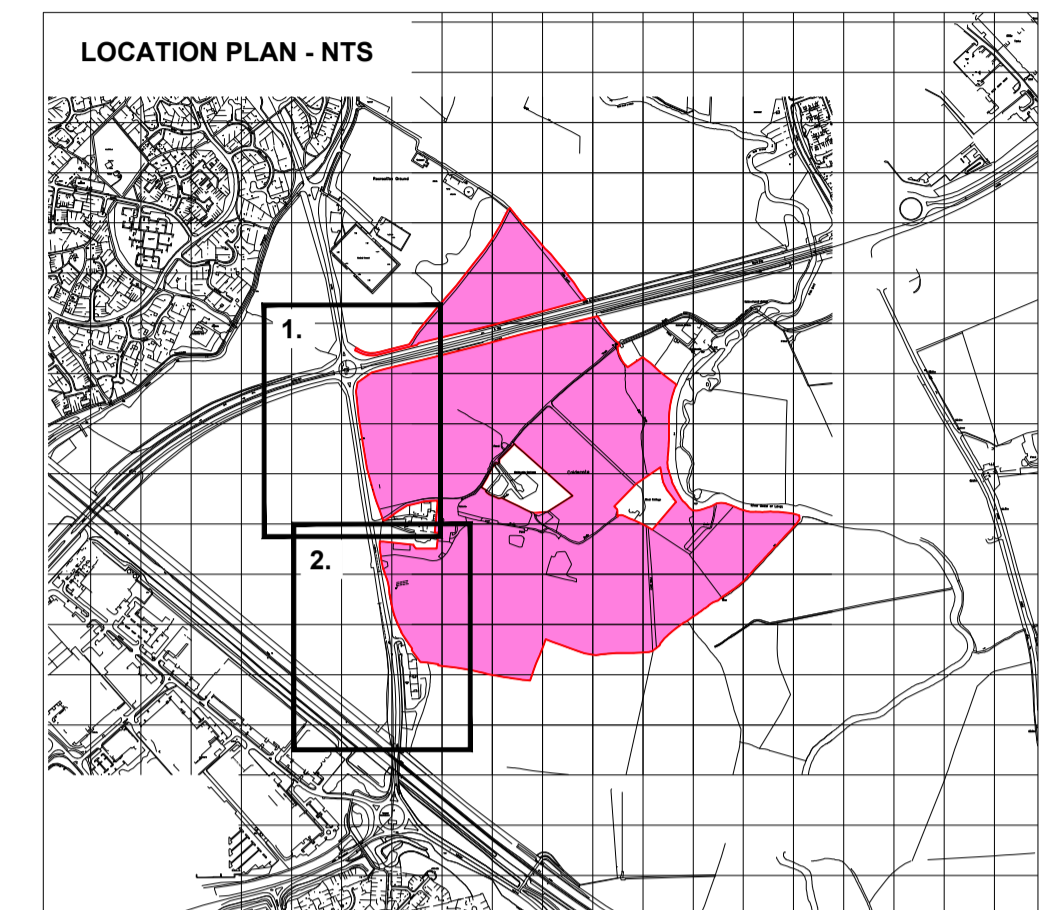

EXTRACT 2 - Scale 1/100

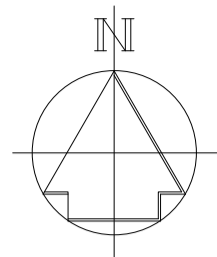

Revision:	

Job: **NEWPORT PAGNELL**

Title: **Composite Highway Access Arrangements**

Scale: **As Shown@A1** Drawn: **NC**
 Date: **20-09-2021** Checked: **-**

THIS DRAWING AND THE BUILDING WORKS DEPICTED ARE THE COPYRIGHT OF J.S BLOOR (NORTHAMPTON) LIMITED AND MAY NOT BE REPRODUCED OR AMENDED EXCEPT BY WRITTEN PERMISSION. NO LIABILITY WILL BE ACCEPTED FOR AMENDMENTS MADE BY OTHER PERSONS. DO NOT SCALE THIS DRAWING. USE FIGURED DIMENSIONS ONLY, IF IN DOUBT ASK.

BLOOR HOMES
 BLOOR HOMES LIMITED
 PRIMUS HOUSE, CYGNET DRIVE
 SWAN VALLEY, NORTHAMPTON, NN4 9BS
 TELEPHONE 01604 684400 FACSIMILE 01604 684401

Drawing No. **SM5123 -EN-020** Rev. **-**