



IMPORTANT:
 Preliminary general arrangement only for visual representation of further mitigation provided by BWB. Existing proposals taken from CH2MHILL PDF drawing (481693.01.GA01 rev 2) and scaled into AutoCAD

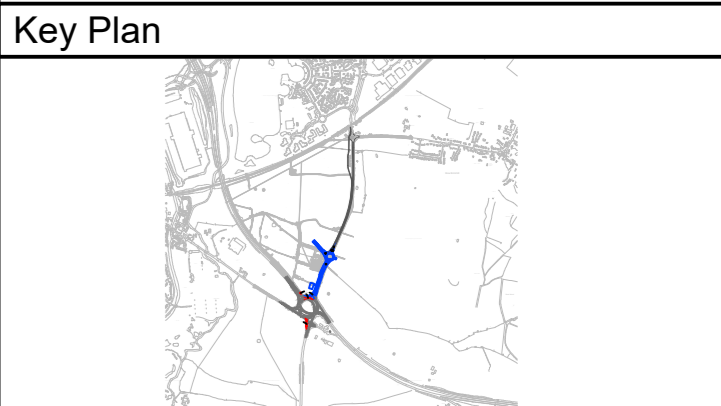

- Notes**
1. Do not scale this drawing. All dimensions must be checked/verified on site. If in doubt ask.
 2. This drawing is to be read in conjunction with all relevant architects, engineers and specialist drawings and specifications.
 3. All dimensions in millimetres unless noted otherwise. All levels in metres unless noted otherwise.
 4. Any discrepancies noted on site are to be reported to the engineer immediately.



- Legend**
- Changes required to S278 scheme to accommodate South Caldecotte proposed traffic impact
 - Changes required to S278 scheme to facilitate dualling of Brickhill Street between A5 and proposed site access roundabout

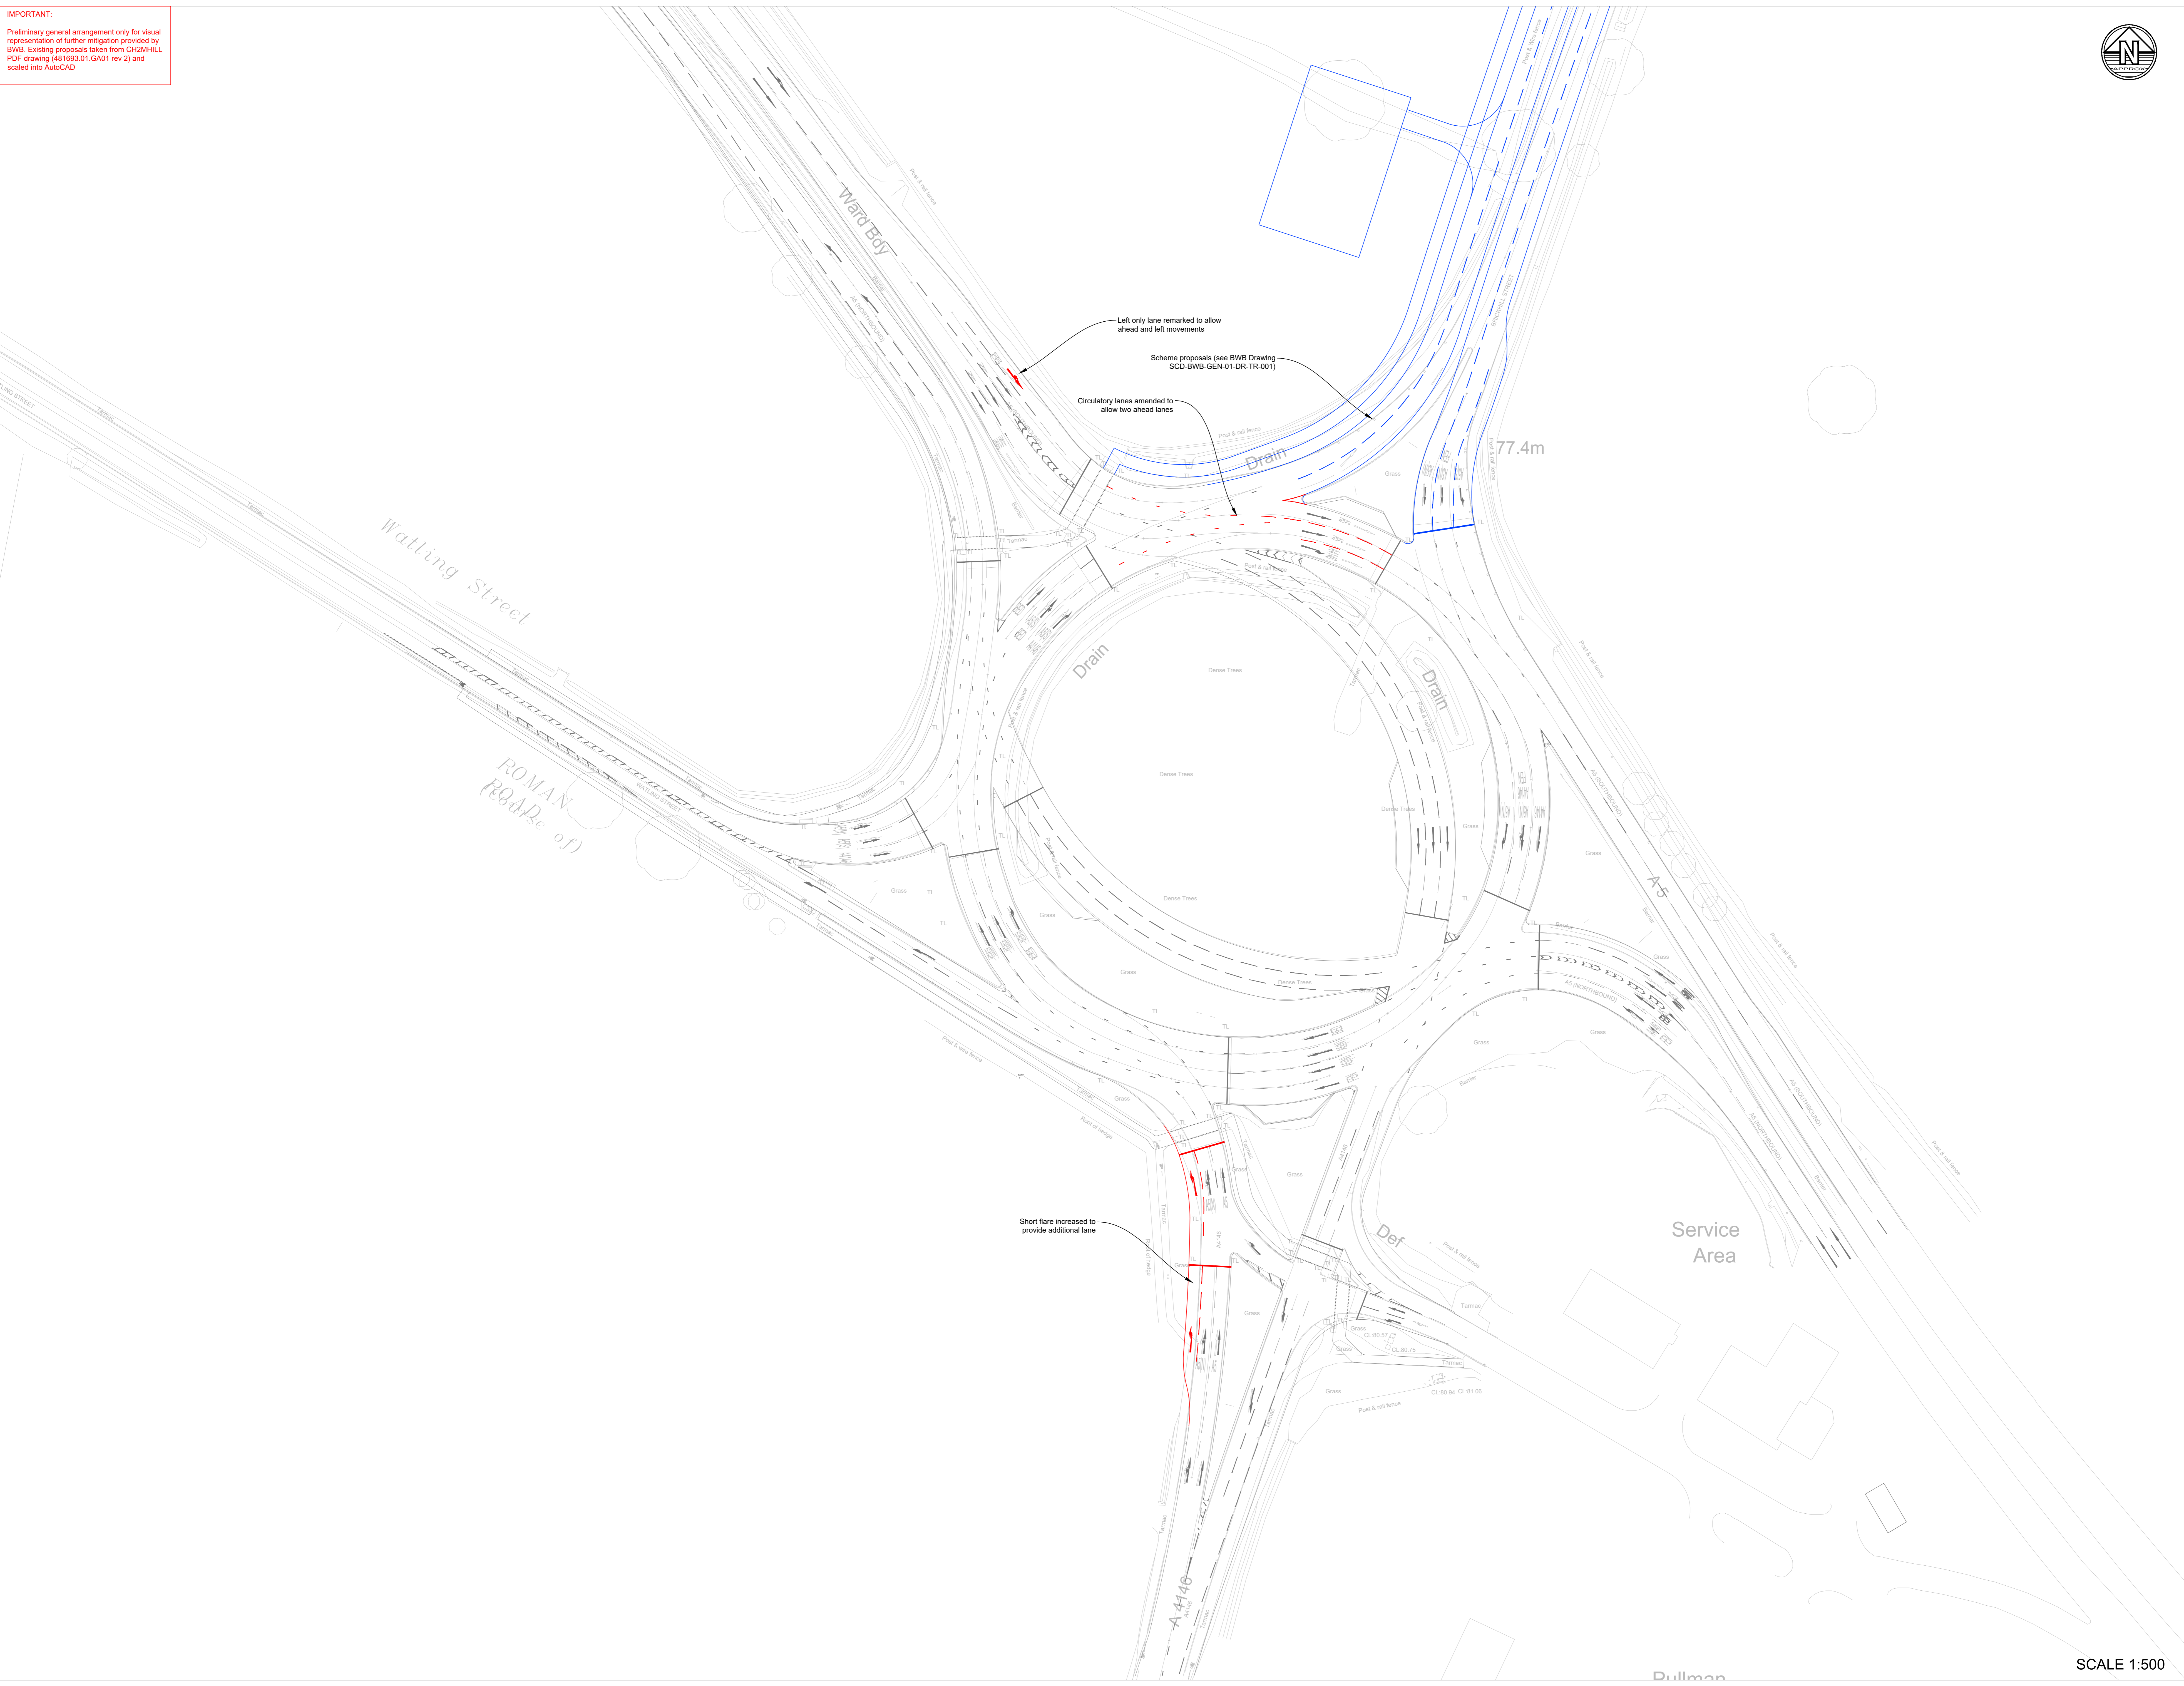

PS	21.05.19	Colour added for clarification of schemes	AJD	MA
PI	20.05.19	Preliminary Issue	AJD	MA
Rev	Date	Details of issue / revision	Drw	Rev

Issues & Revisions

BWB
 CONSULTANCY | ENVIRONMENT
 INFRASTRUCTURE | BUILDINGS

- Birmingham | 0121 233 3322
- Leeds | 0113 233 8000
- London | 020 7407 3879
- Manchester | 0161 233 4280
- Nottingham | 0115 924 1100

www.bwbconsulting.com

Client
 HB (South Caldecotte) Ltd

Project Title
 South Caldecotte, Milton Keynes

Drawing Title
 Proposed Kelly's Kitchen Roundabout Mitigation

Drawn:	AJ Oakes	Reviewed:	M Addison
BWB Ref:	NTS 2682	Date:	20.05.20
Scale:	1:500	Scale/Alt:	1:500

PRELIMINARY

Project - Originator - Zone - Level - Type - Rose - Number	Status	Rev
SCD-BWB-GEN-01-SK-TR-SK01	S2	P2

SCALE 1:500