

**GENERAL NOTES**

G1. DO NOT SCALE THIS DRAWING.  
 G2. ANY DIMENSIONAL DISCREPANCIES SHOULD BE NOTIFIED TO THE ENGINEER IMMEDIATELY.  
 G3. ALL DIMENSIONS ARE IN MILLIMETRES - (mm)  
 ALL LEVELS ARE IN METRES - (m) AND ARE ABOVE ORDNANCE DATUM AT NEWLYN, CORNWALL UNLESS NOTED OTHERWISE.  
 G4. NORTH SHOWN INDICATIVE ONLY  
 G5. THIS DRAWING IS TO BE READ IN CONJUNCTION WITH ALL RELEVANT SPECIFICATIONS, DRAWINGS, DETAILS AND OTHER DESIGN INFORMATION.  
 G6. ALL DRAWINGS AND WRITTEN MATERIAL CONTAINED WITHIN, CONSTITUTE ORIGINAL AND UNPUBLISHED WORK OF THE ENGINEER AND MAY NOT BE DUPLICATED, USED, REPRODUCED OR DISCLOSED WITHOUT WRITTEN CONSENT OR EXPRESS PERMISSION FROM THE ENGINEER.  
 G7. ALL INFORMATION CONTAINED IN THIS DOCUMENT IS COPYRIGHT ©  
 G8. WHERE THE CONTRACTOR UNDERTAKES OR ENGAGES A THIRD PARTY TO UNDERTAKE TEMPORARY WORKS DESIGN, OR VARIES THE PELL FRISCHMANN DESIGN IN ANY WAY, THEN THE CONTRACTOR WILL TAKE FULL RESPONSIBILITY AND LIABILITY FOR ALL DESIGN ASPECTS, INCLUDING A DESIGN RISK ASSESSMENT. THE CONTRACTOR SHALL INFORM PELL FRISCHMANN OF ANY PROPOSED VARIANCES TO THE DESIGN.

**KEY:**

- 5m Segregated Pathway
- Crossing point
- Existing redway

# OPTION A Sheet 1

P01	FOR APPROVAL	AH	BB	-	18.08.23
REV	DESCRIPTION	DRN	CHK	APP	DATE




**Pell Frischmann**  
 SUITE 109, PLAZA 668, HITCHIN ROAD, BEDFORDSHIRE LU2 7XH  
 Telephone +44 (0)158 232 1222  
 Email: pfluton@pellfrischmann.com  
 www.pellfrischmann.com

Architect/Client/Contractor  
**MILTON KEYNES COUNCIL**


Project  
**MILTON KEYNES  
 LOCAL WALKING & CYCLING  
 INFRASTRUCTURE PLAN**

Drawing Title  
**SCHEME NO.24 (SHEET 1 OF 4)  
 H3 MONKS WAY, CMK  
 FEASIBILITY DRAWING**

Drawing Status				<b>FOR APPROVAL</b>	
Drawn	Name	Date	Status Code	S4	
Designed	SL	18.08.23	Scale	1:1000	
Eng Chk	BB	18.08.23	Revision	P01	
Approved	-	-	-	-	
Drawn No.	106346 - PEF-GA- ZZ - DR - D - 0024-1				

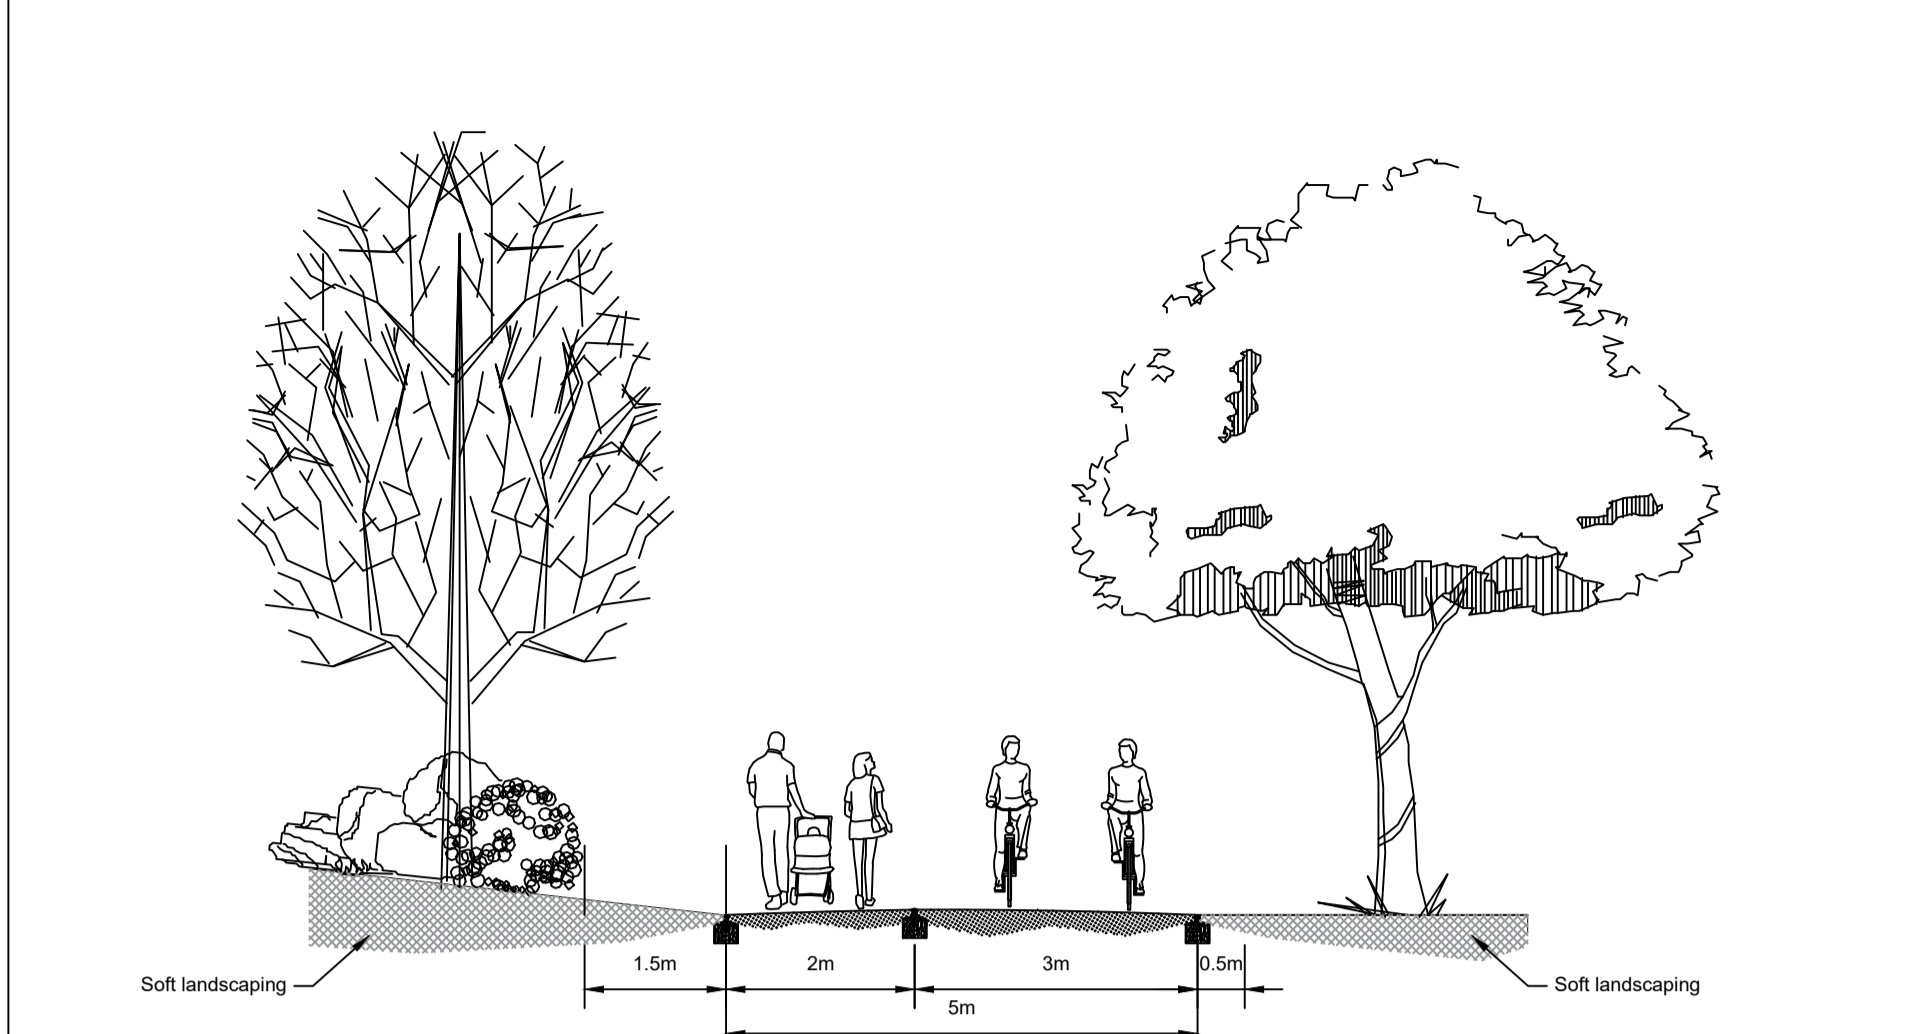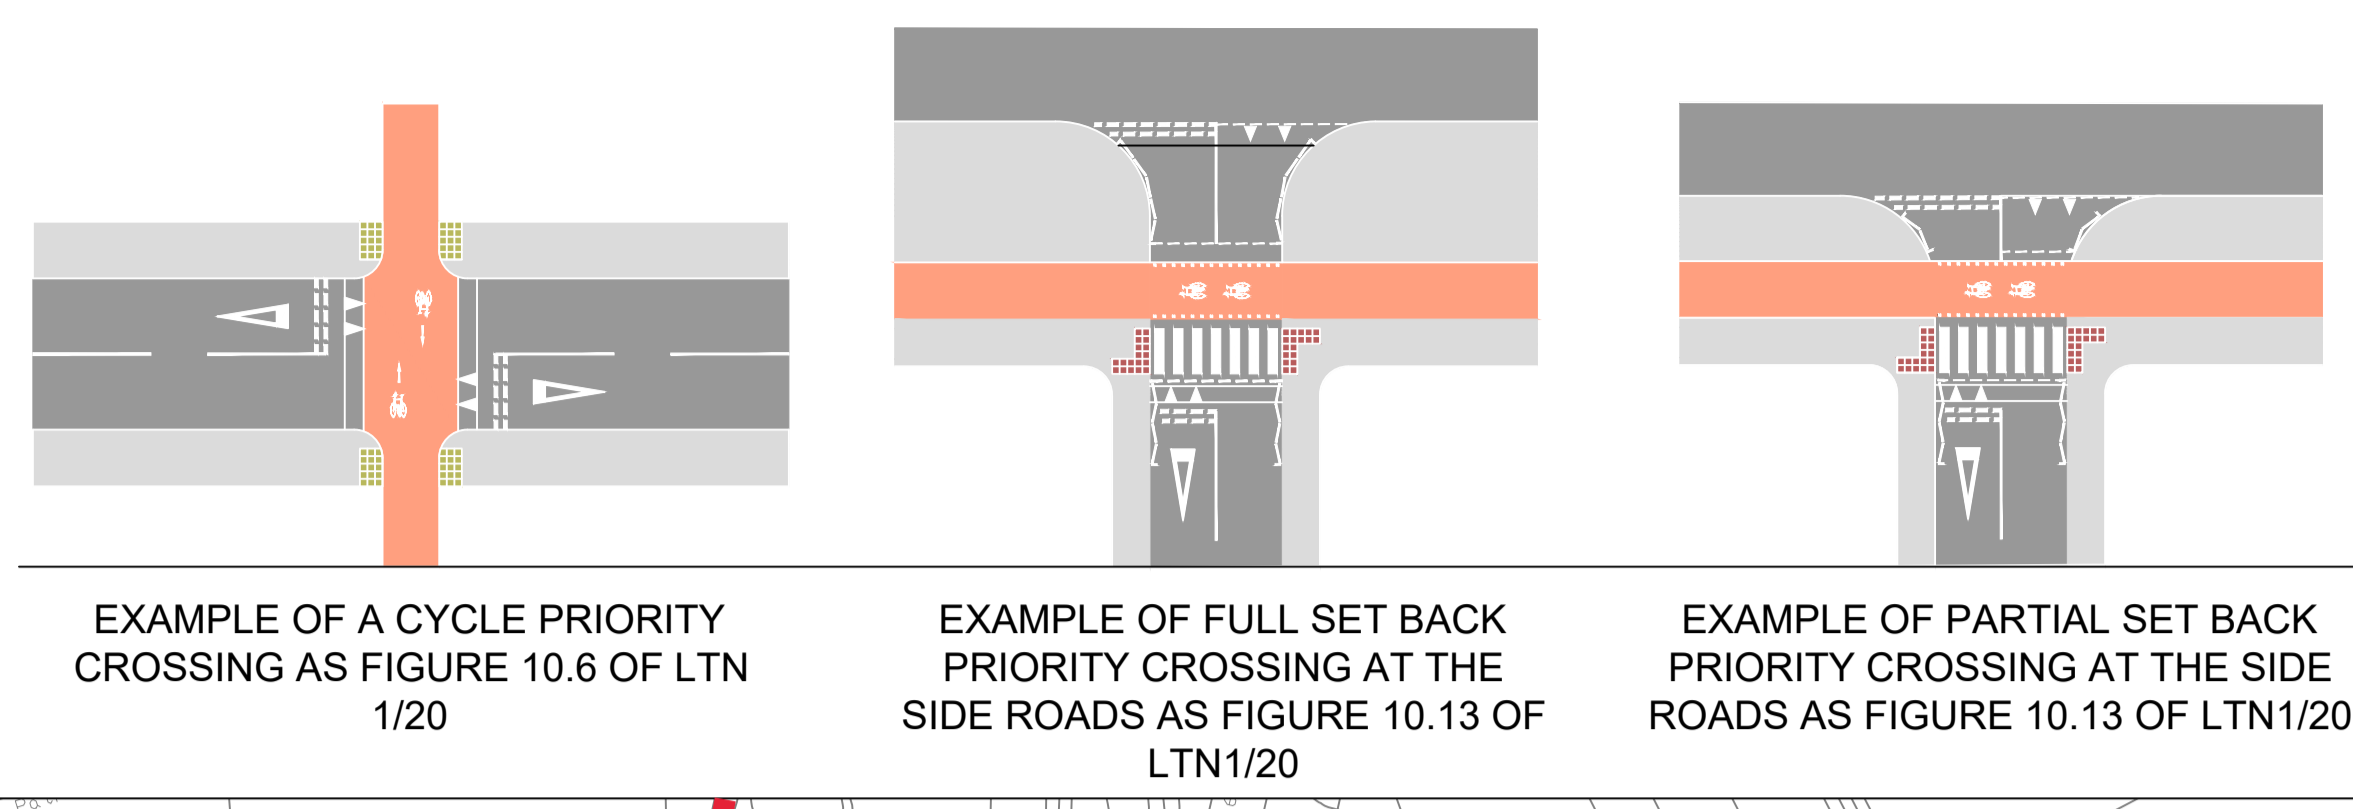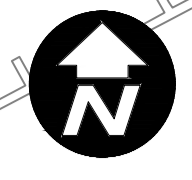

**EXAMPLE OF TYPICAL SECTION THROUGH A 5m SEGREGATED REDWAY**

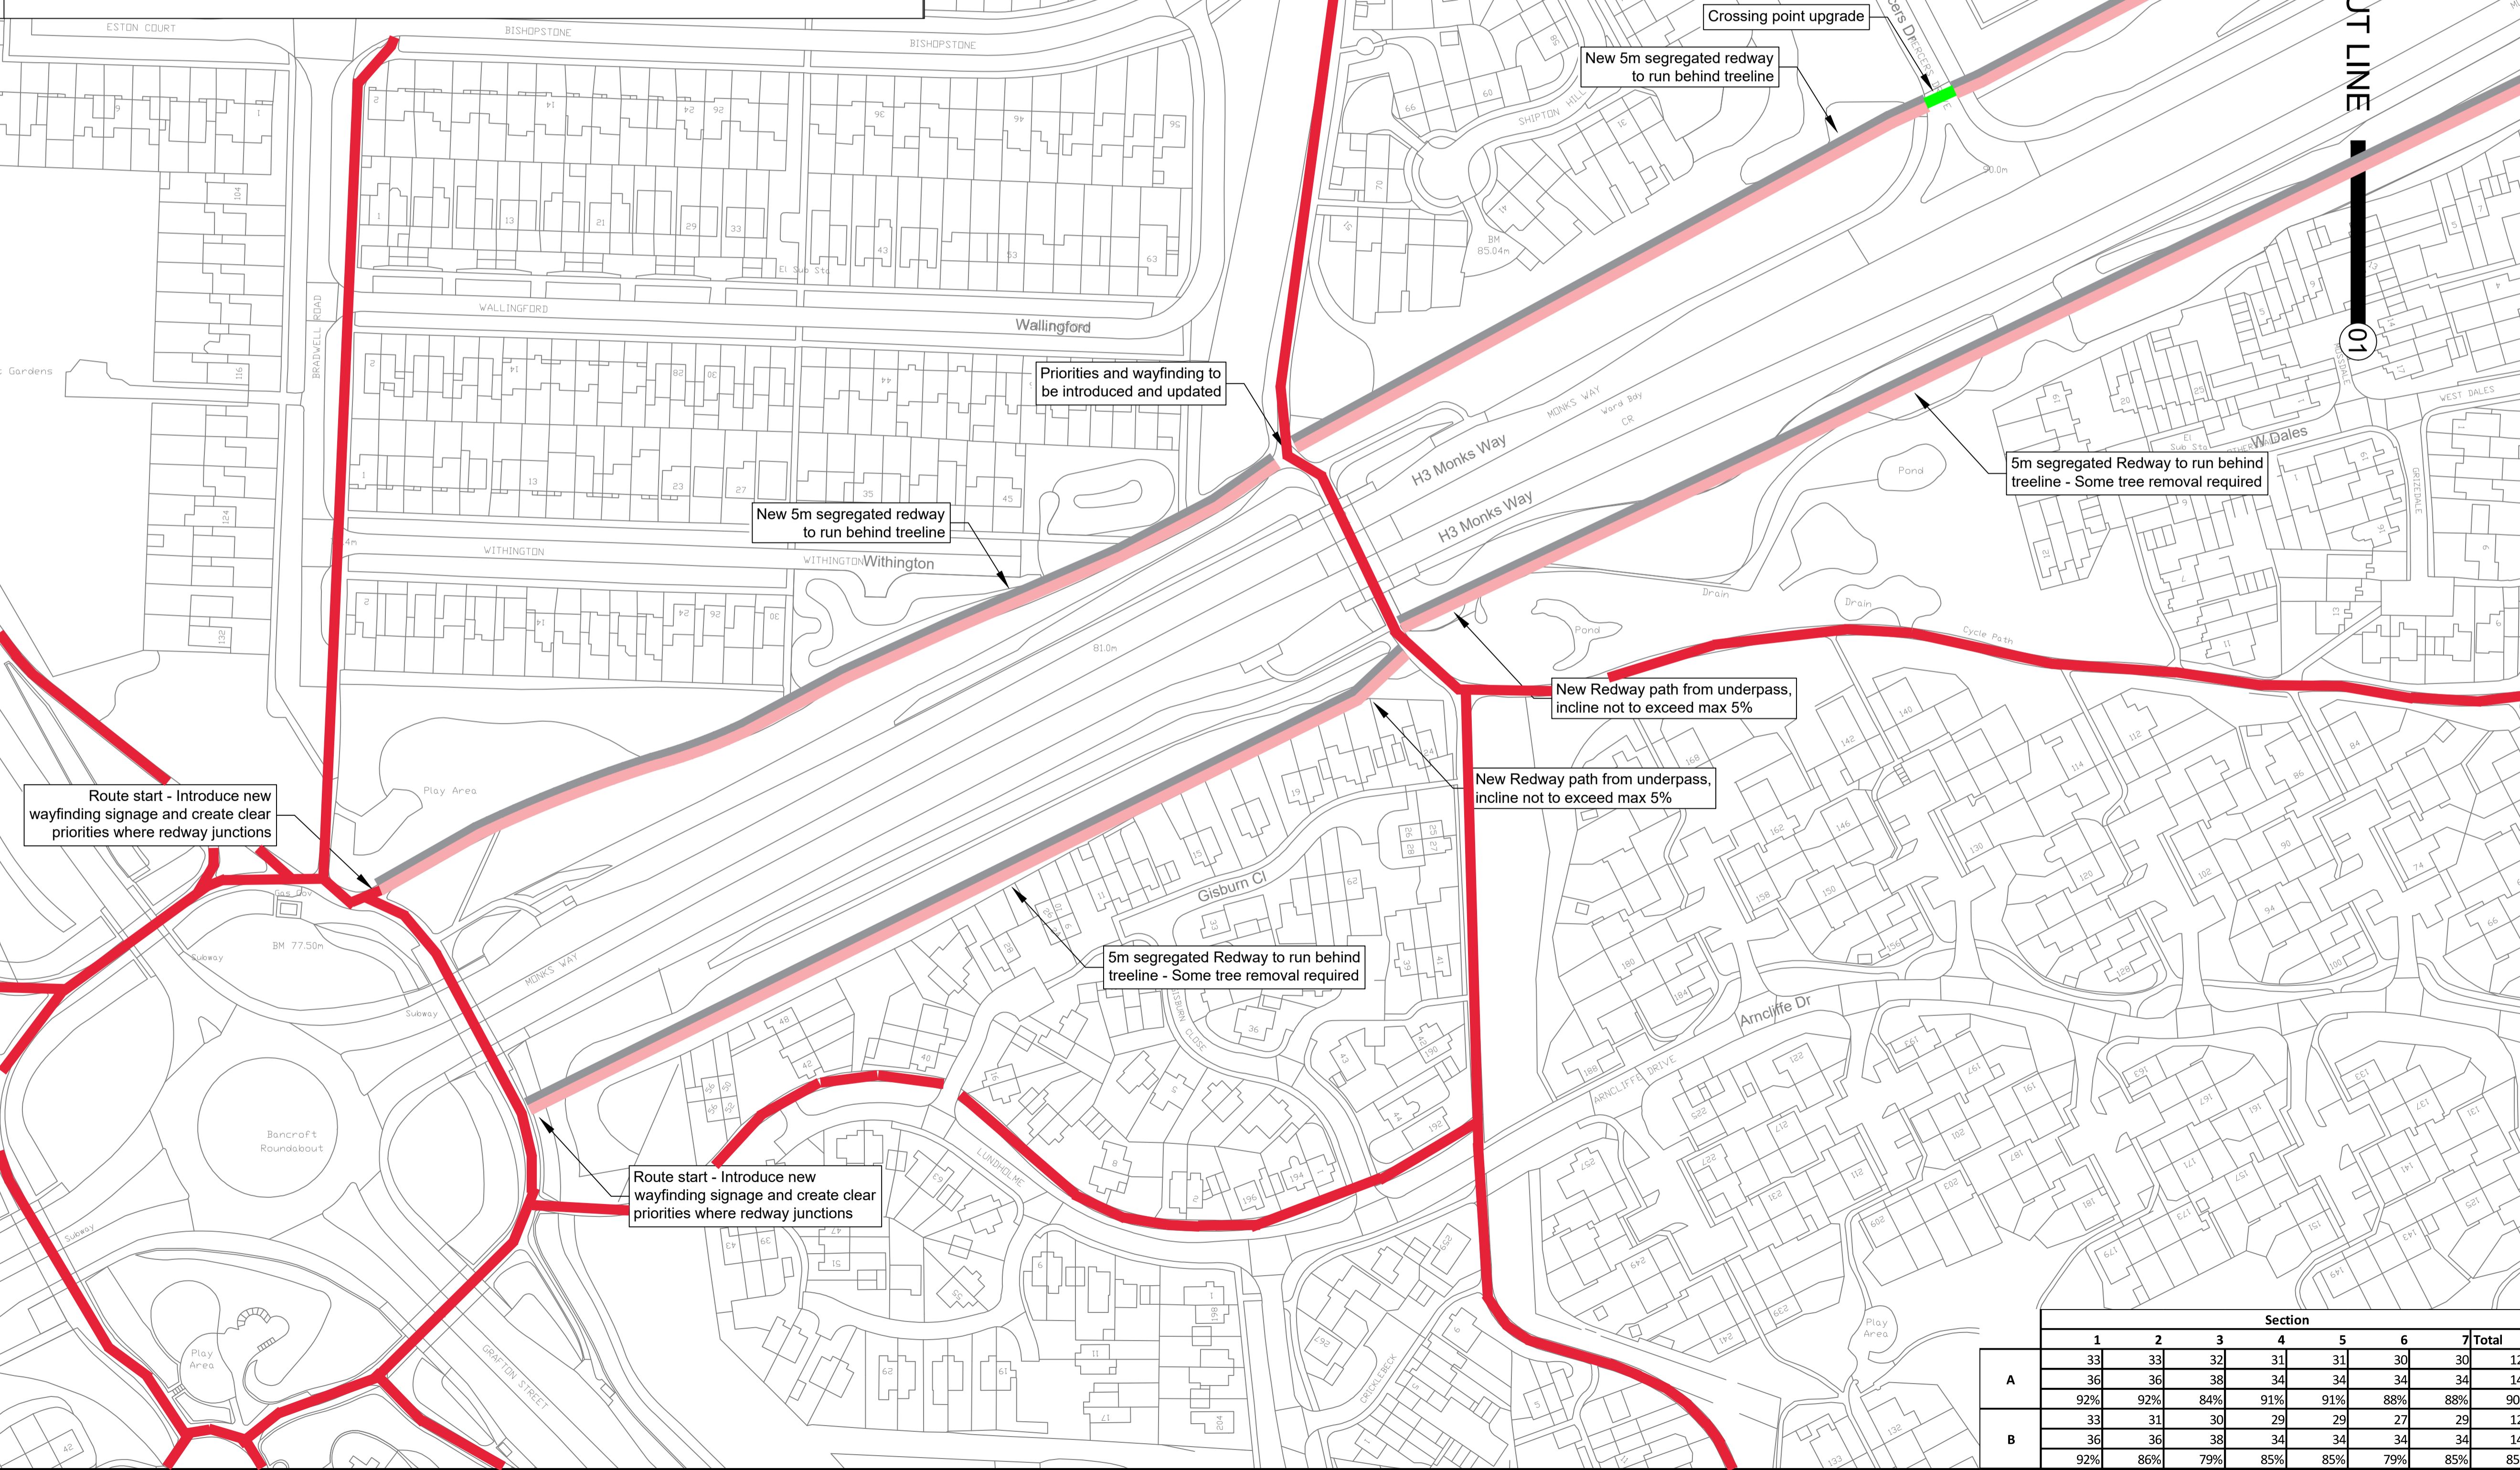

	Section							Total
	1	2	3	4	5	6	7	
A	33	33	32	31	31	30	30	129
	36	36	38	34	34	34	34	144
	92%	92%	84%	91%	91%	88%	88%	90%
B	33	31	30	29	29	27	29	123
	36	36	38	34	34	34	34	144
	92%	86%	79%	85%	85%	79%	85%	85%