

- GENERAL NOTES
- G1. DO NOT SCALE THIS DRAWING.
  - G2. ANY DIMENSIONAL DISCREPANCIES SHOULD BE NOTIFIED TO THE ENGINEER IMMEDIATELY.
  - G3. ALL DIMENSIONS ARE IN MILLIMETRES - (mm)
  - G4. ALL LEVELS ARE IN METRES - (m) AND ARE ABOVE ORDNANCE DATUM AT NEWLYN, CORNWALL UNLESS NOTED OTHERWISE.
  - G5. THIS DRAWING IS TO BE READ IN CONJUNCTION WITH ALL RELEVANT SPECIFICATIONS, DRAWINGS, DETAILS AND OTHER DESIGN INFORMATION.
  - G6. ALL DRAWINGS AND WRITTEN MATERIAL CONTAINED WITHIN, CONSTITUTE ORIGINAL AND UNPUBLISHED WORK OF THE ENGINEER AND MAY NOT BE DUPLICATED, USED, REPRODUCED OR DISCLOSED WITHOUT WRITTEN CONSENT OR EXPRESS PERMISSION FROM THE ENGINEER.
  - G7. ALL INFORMATION CONTAINED IN THIS DOCUMENT IS COPYRIGHT ©
  - G8. WHERE THE CONTRACTOR UNDERTAKES OR ENGAGES A THIRD PARTY TO UNDERTAKE TEMPORARY WORKS DESIGN, OR VARIES THE PELL FRISCHMANN DESIGN IN ANY WAY, THEN THE CONTRACTOR WILL TAKE FULL RESPONSIBILITY AND LIABILITY FOR ALL DESIGN ASPECTS, INCLUDING A DESIGN RISK ASSESSMENT. THE CONTRACTOR SHALL INFORM PELL FRISCHMANN OF ANY PROPOSED VARIANCES TO THE DESIGN.

- KEY:
- █ Crossing point
  - █ 3m Shared Use Pathway
  - New Kerb Alignment Required
  - █ Existing redway

# OPTION B

REV	DESCRIPTION	AH	BB	18.08.23
P01	FOR APPROVAL	DRN	CHK	APP

**Pell Frischmann**  
 SUITE 109, PLAZA 668, HITCHIN ROAD, BEDFORDSHIRE LU2 7XH  
 Telephone +44 (0)158 232 1222  
 Email: pfluton@pellfrischmann.com  
 www.pellfrischmann.com



Architect/Client/Contractor  
**MILTON KEYNES COUNCIL**

Project  
**MILTON KEYNES LOCAL WALKING & CYCLING INFRASTRUCTURE PLAN**


Drawing Title  
**SCHEME NO.192 PRINCES WAY, BLETCHLEY FEASIBILITY DRAWING**

Drawing Status				FOR APPROVAL
Drawn	Name	Date	Status Code	S4
Designed	SL	18.08.23	Scale	1:1000
Eng Chk	BB	18.08.23	Revision	P01
Approved	-	-	-	-


Drawing No. **106346 - PEF-GA- ZZ - DR - D -2192-1**

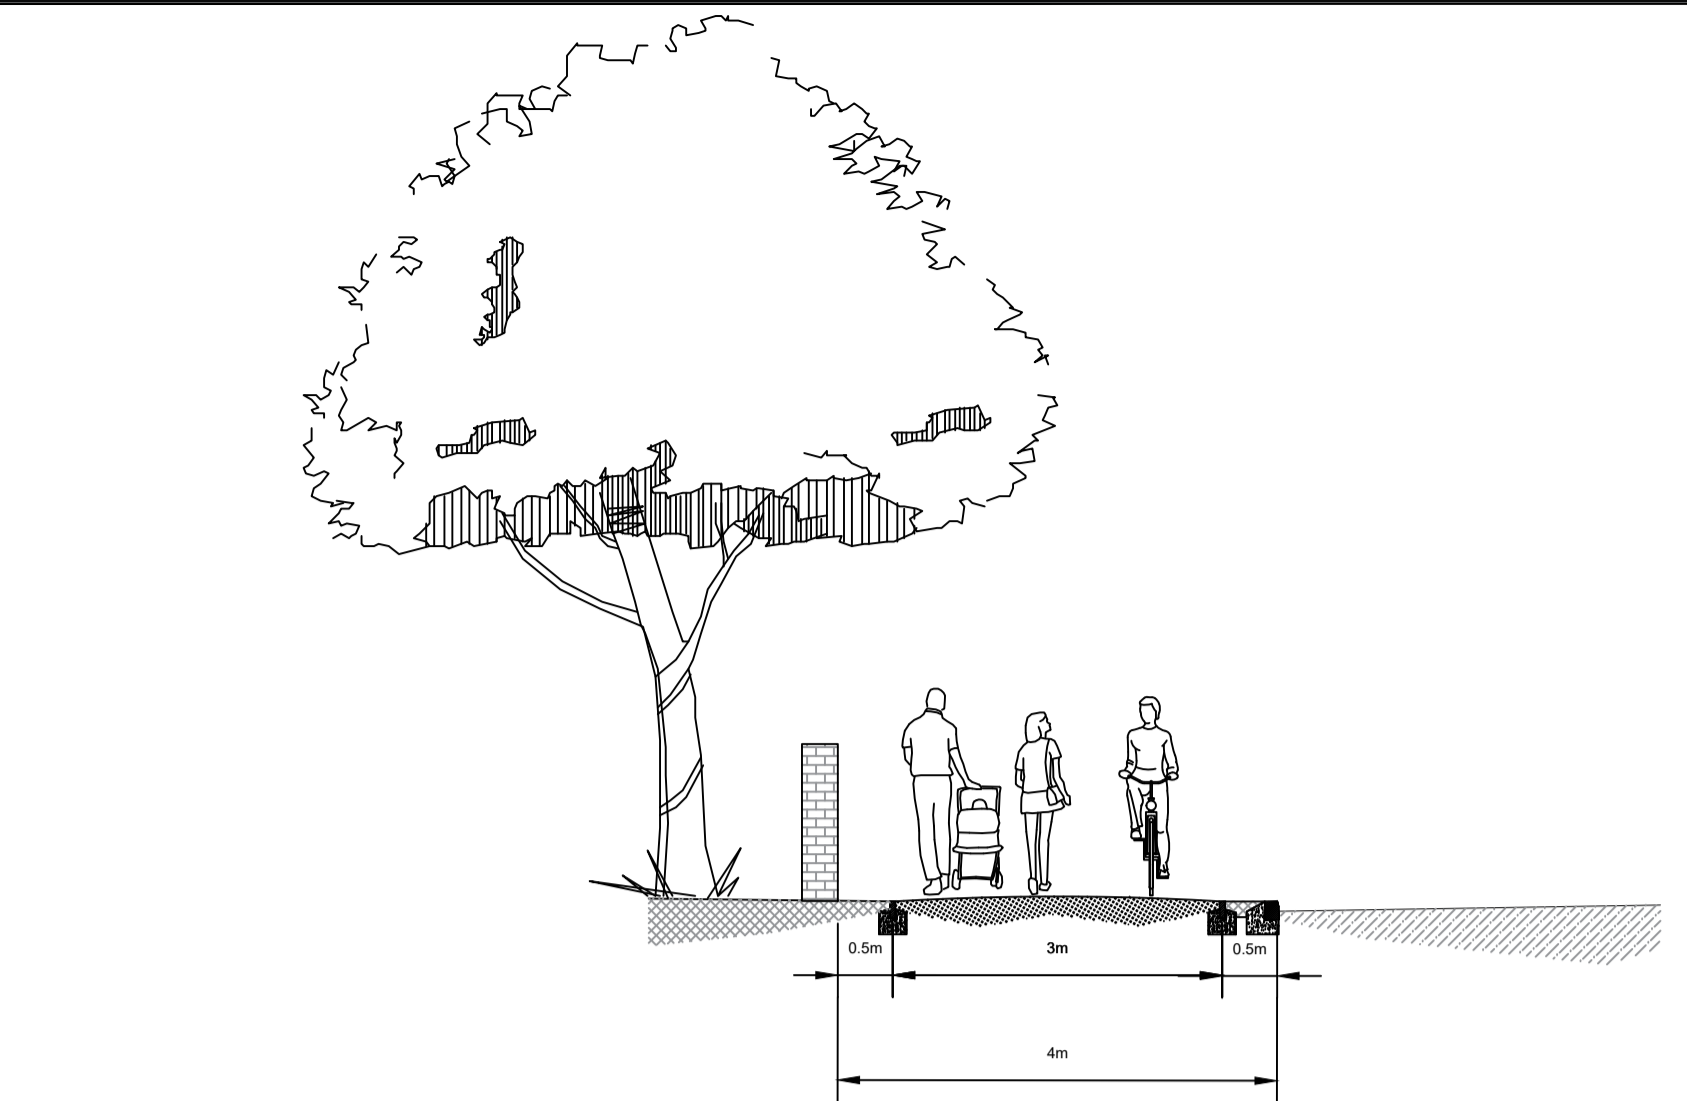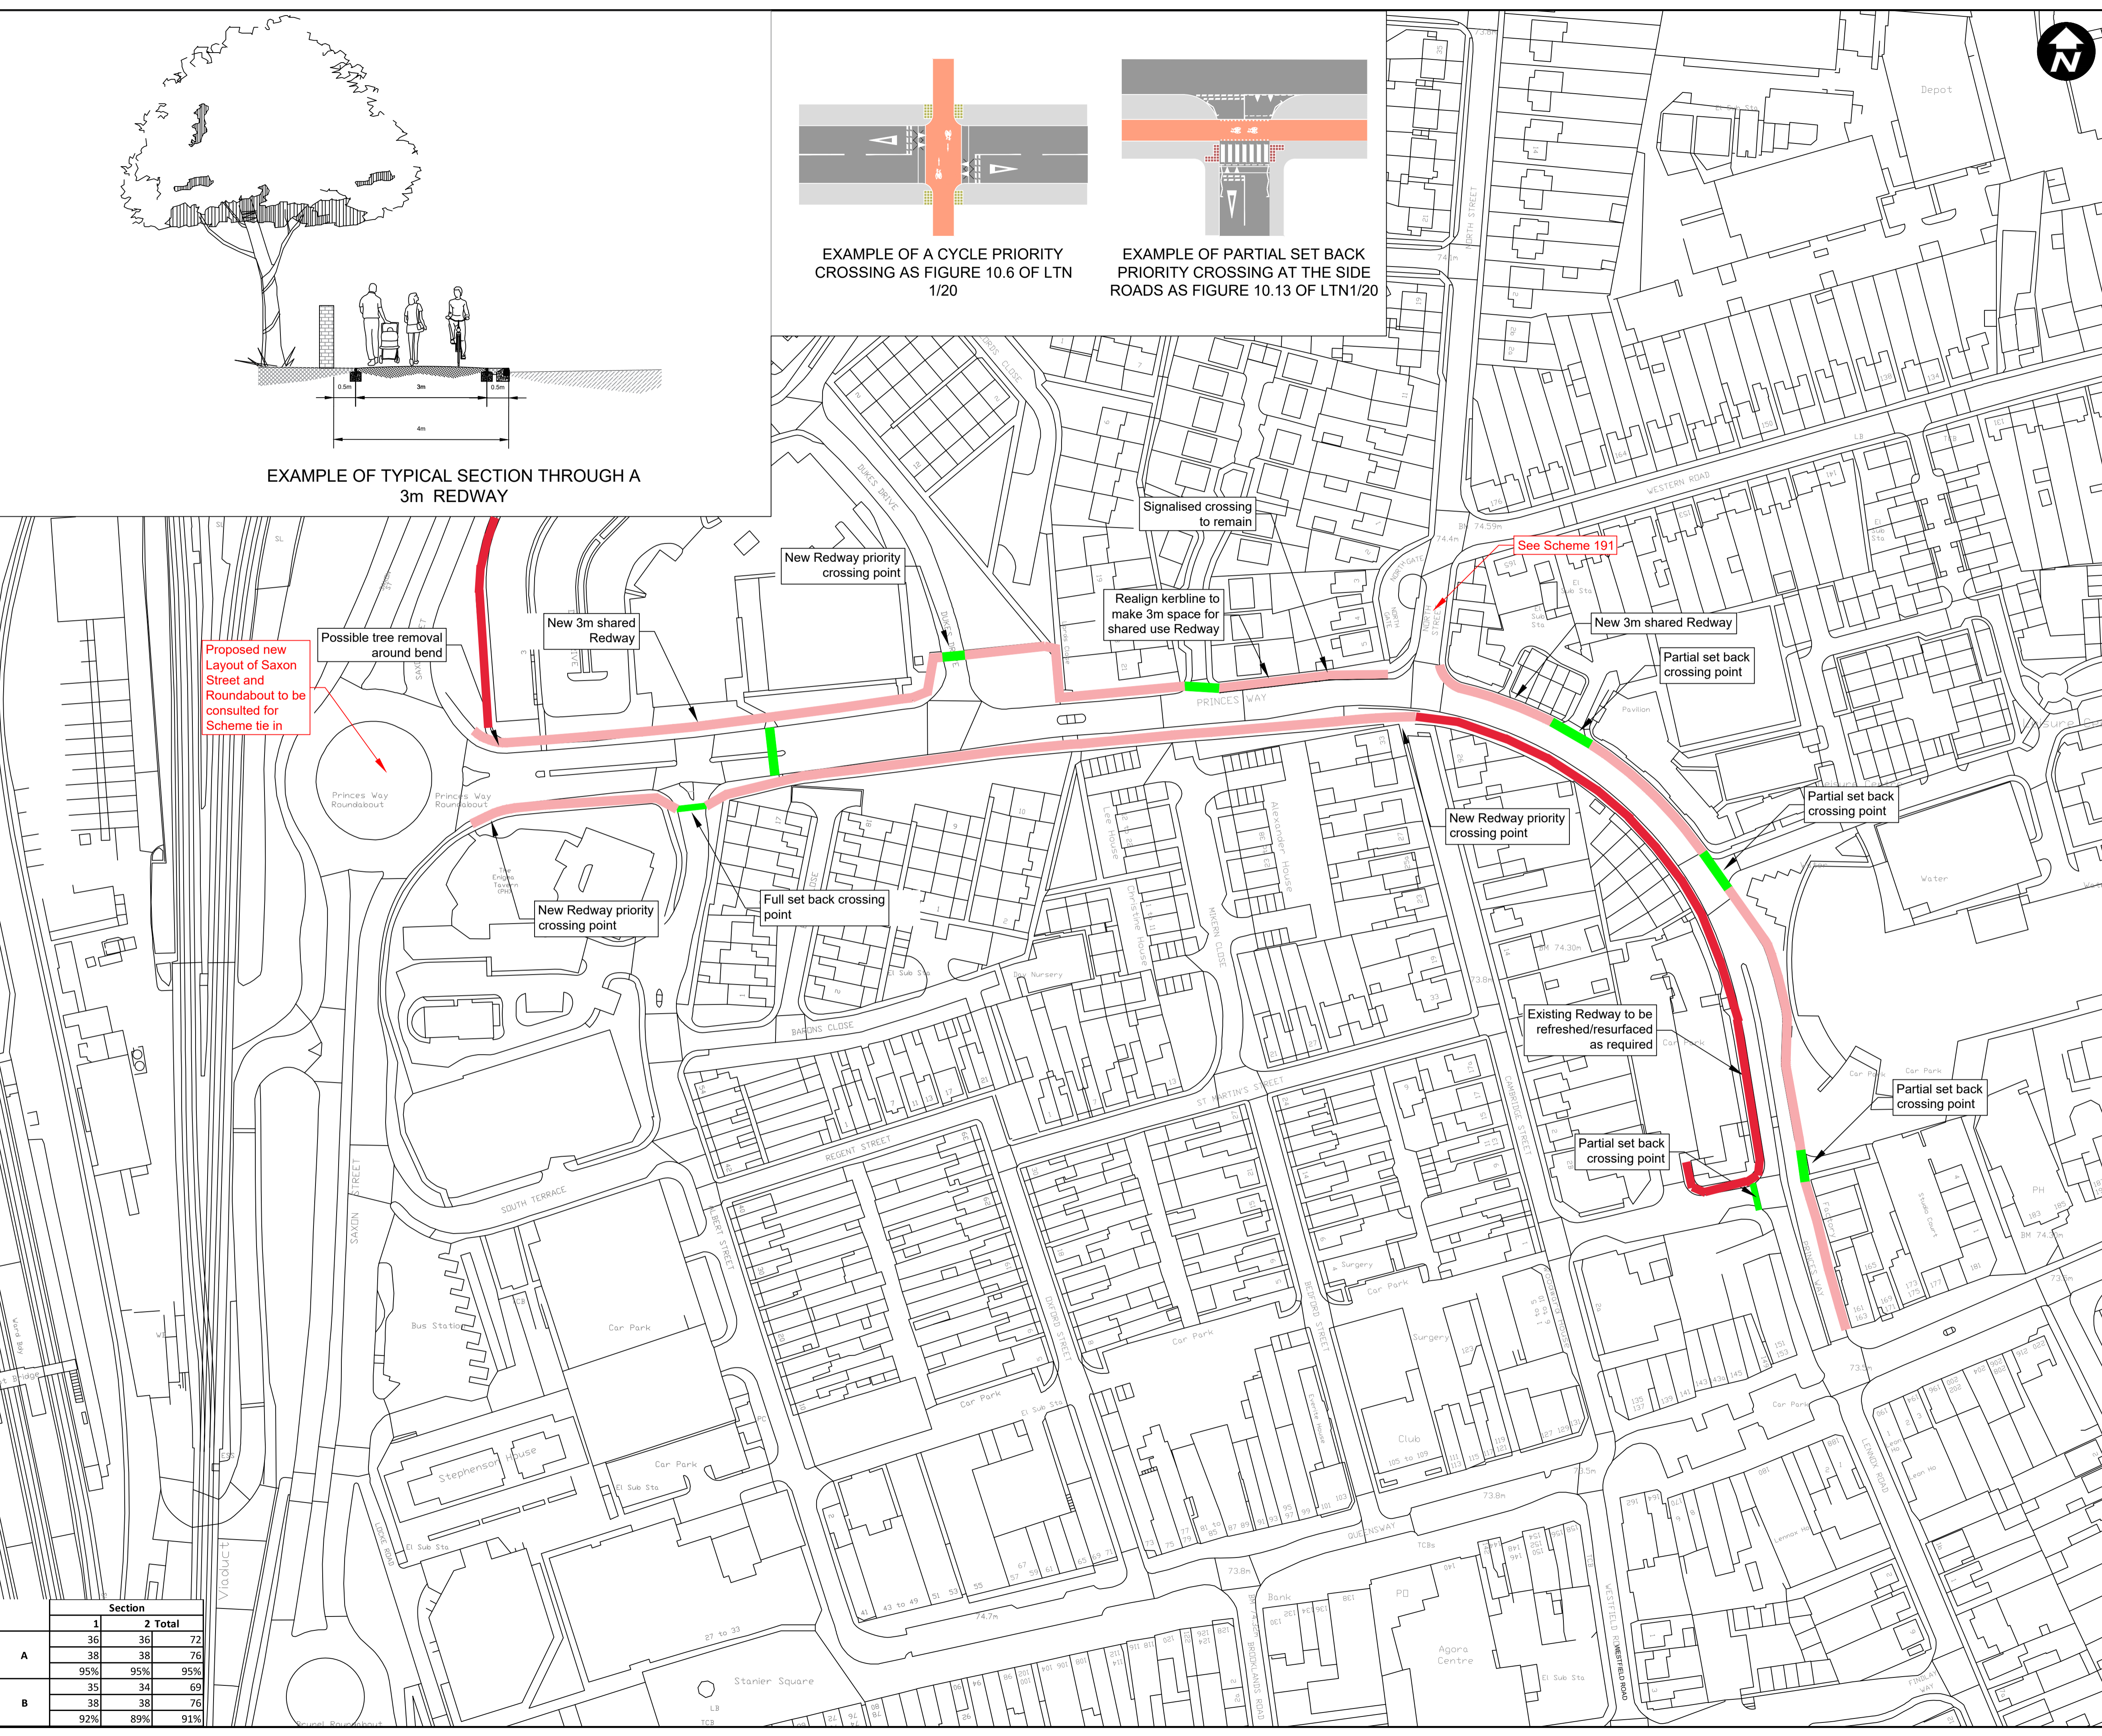

EXAMPLE OF TYPICAL SECTION THROUGH A 3m REDWAY

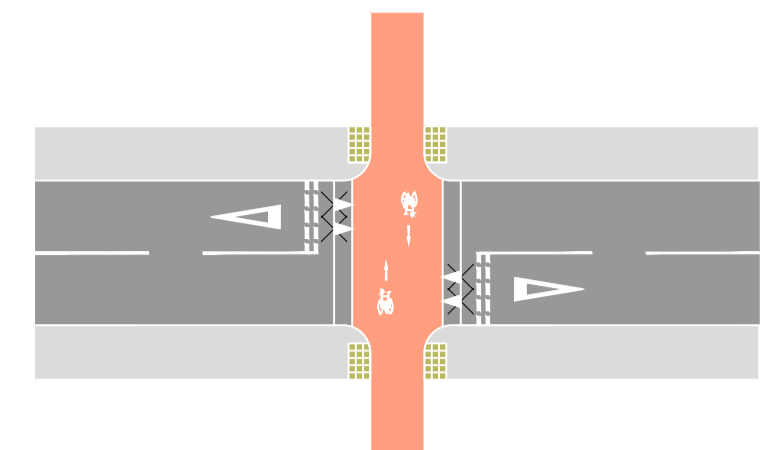

EXAMPLE OF A CYCLE PRIORITY CROSSING AS FIGURE 10.6 OF LTN 1/20

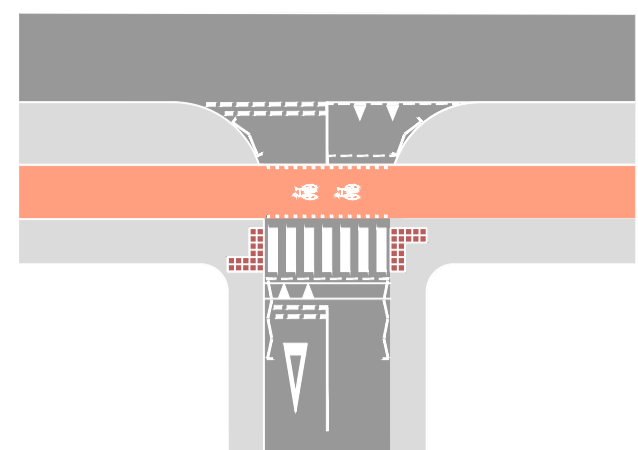

EXAMPLE OF PARTIAL SET BACK PRIORITY CROSSING AT THE SIDE ROADS AS FIGURE 10.13 OF LTN1/20

	Section		
	1	2	Total
A	36	36	72
	95%	95%	95%
	35	34	69
B	38	38	76
	92%	89%	91%